


COUNTY AND HIGHWAY	ROUTE AND SECTION	CLASS AND AGREEMENT		B. P. R. REGION DIVISION	SHEET NUMBER	TOTAL SHEETS
		STATE	FEDERAL			
34.2	713.0	22.1		4 WIS.	4	
CONST. PROJECT						

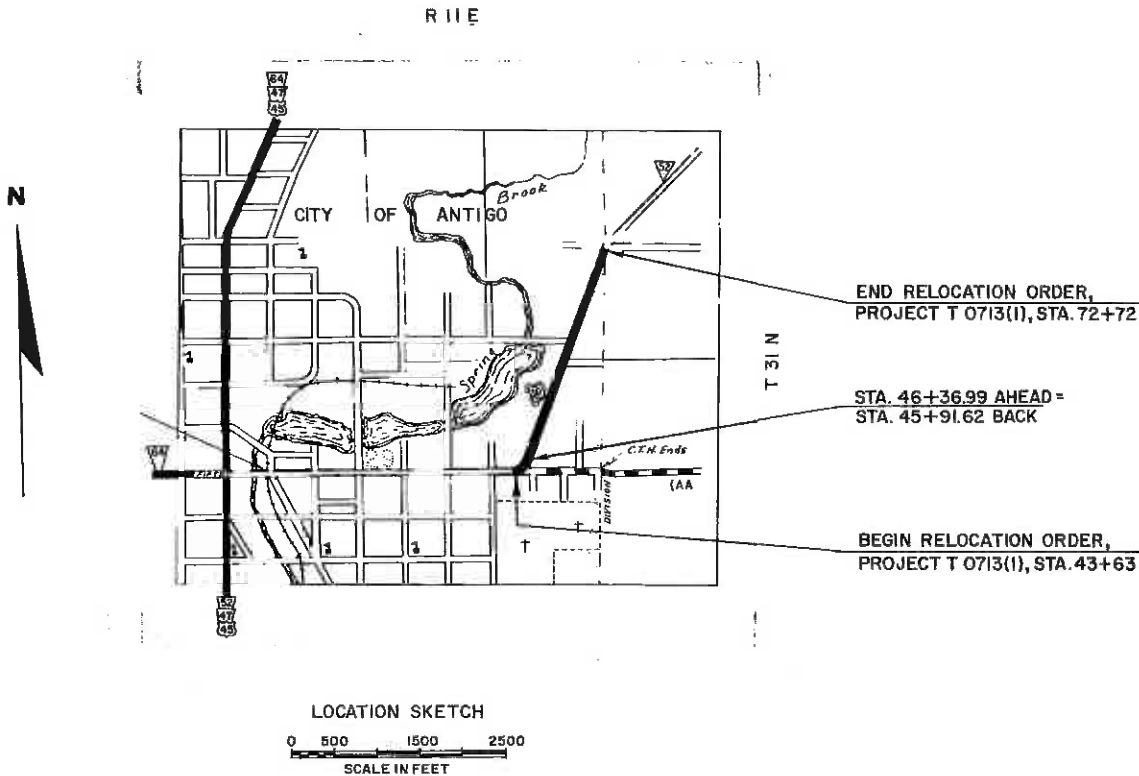


SCHEDULE OF LANDS AND INTERESTS REQUIRED				
PARCEL NUMBER	SHEET NUMBER	OWNER	INTERESTS REQUIRED	ACRES
1	4.1	MEMORIAL HOSPITAL	FEE	0.07
2	4.2	CITY OF ANTIGO	DEDICATION FOR HIGHWAY	0.29
3	4.3	ALFRED BERNDT	L.H.E.	
4	4.3	MICHAEL J. HICKEY	"	
5	4.3	FABIAN J. WOLF	"	
6	4.3	MARY WOLF	"	
7	4.4	MRS. ELLA HOE	FEE	0.03

STANDARD	ABBREVIATIONS
AC.	ACRES
A.P.	ASSESSORS PLAT
D.	DEGREE OF CURVE
E.	EXTERNAL DISTANCE
L.	LENGTH OF CURVE
L.H.E.	LIMITED HIGHWAY EASEMENT
P.	PAGE
P.C.	POINT OF CURVATURE
P.I.	POINT OF INTERSECTION
P.T.	POINT OF TANGENCY
PROJ.	PROJECT
PL.	PROPERTY LINE
R.	RADIUS
S.	SHED
S.T.H.	STATE TRUNK HIGHWAY
T.	TANGENT LENGTH OF CURVE
V.	VOLUME

NOTE:
BEARINGS SHOWN ON THIS PLAT ARE THE TRUE
BEARINGS OF EACH TANGENT TO THE NEAREST MINUTE.

REVISION DATE	STATE HIGHWAY COMMISSION OF WISCONSIN PLAT OF RIGHT OF WAY REQUIRED PROJECT T 0713(I) FIFTH AVENUE AND LANGLADE ROAD S.T.H. 52 LANGLADE COUNTY
	SCALE LENGTH 0.542 MILES 0 50 100 FEET DATED

COUNTY AND HIGHWAY	ROUTE AND SECTION	CLASS AND AGREEMENT		R. F. R. REGION DIVISION	SHEET NUMBER	TOTAL SHEETS
		STATE	FEDERAL			
34.2	713.0	22.1		4 WIS.	4.1	
CONST. PROJECT						

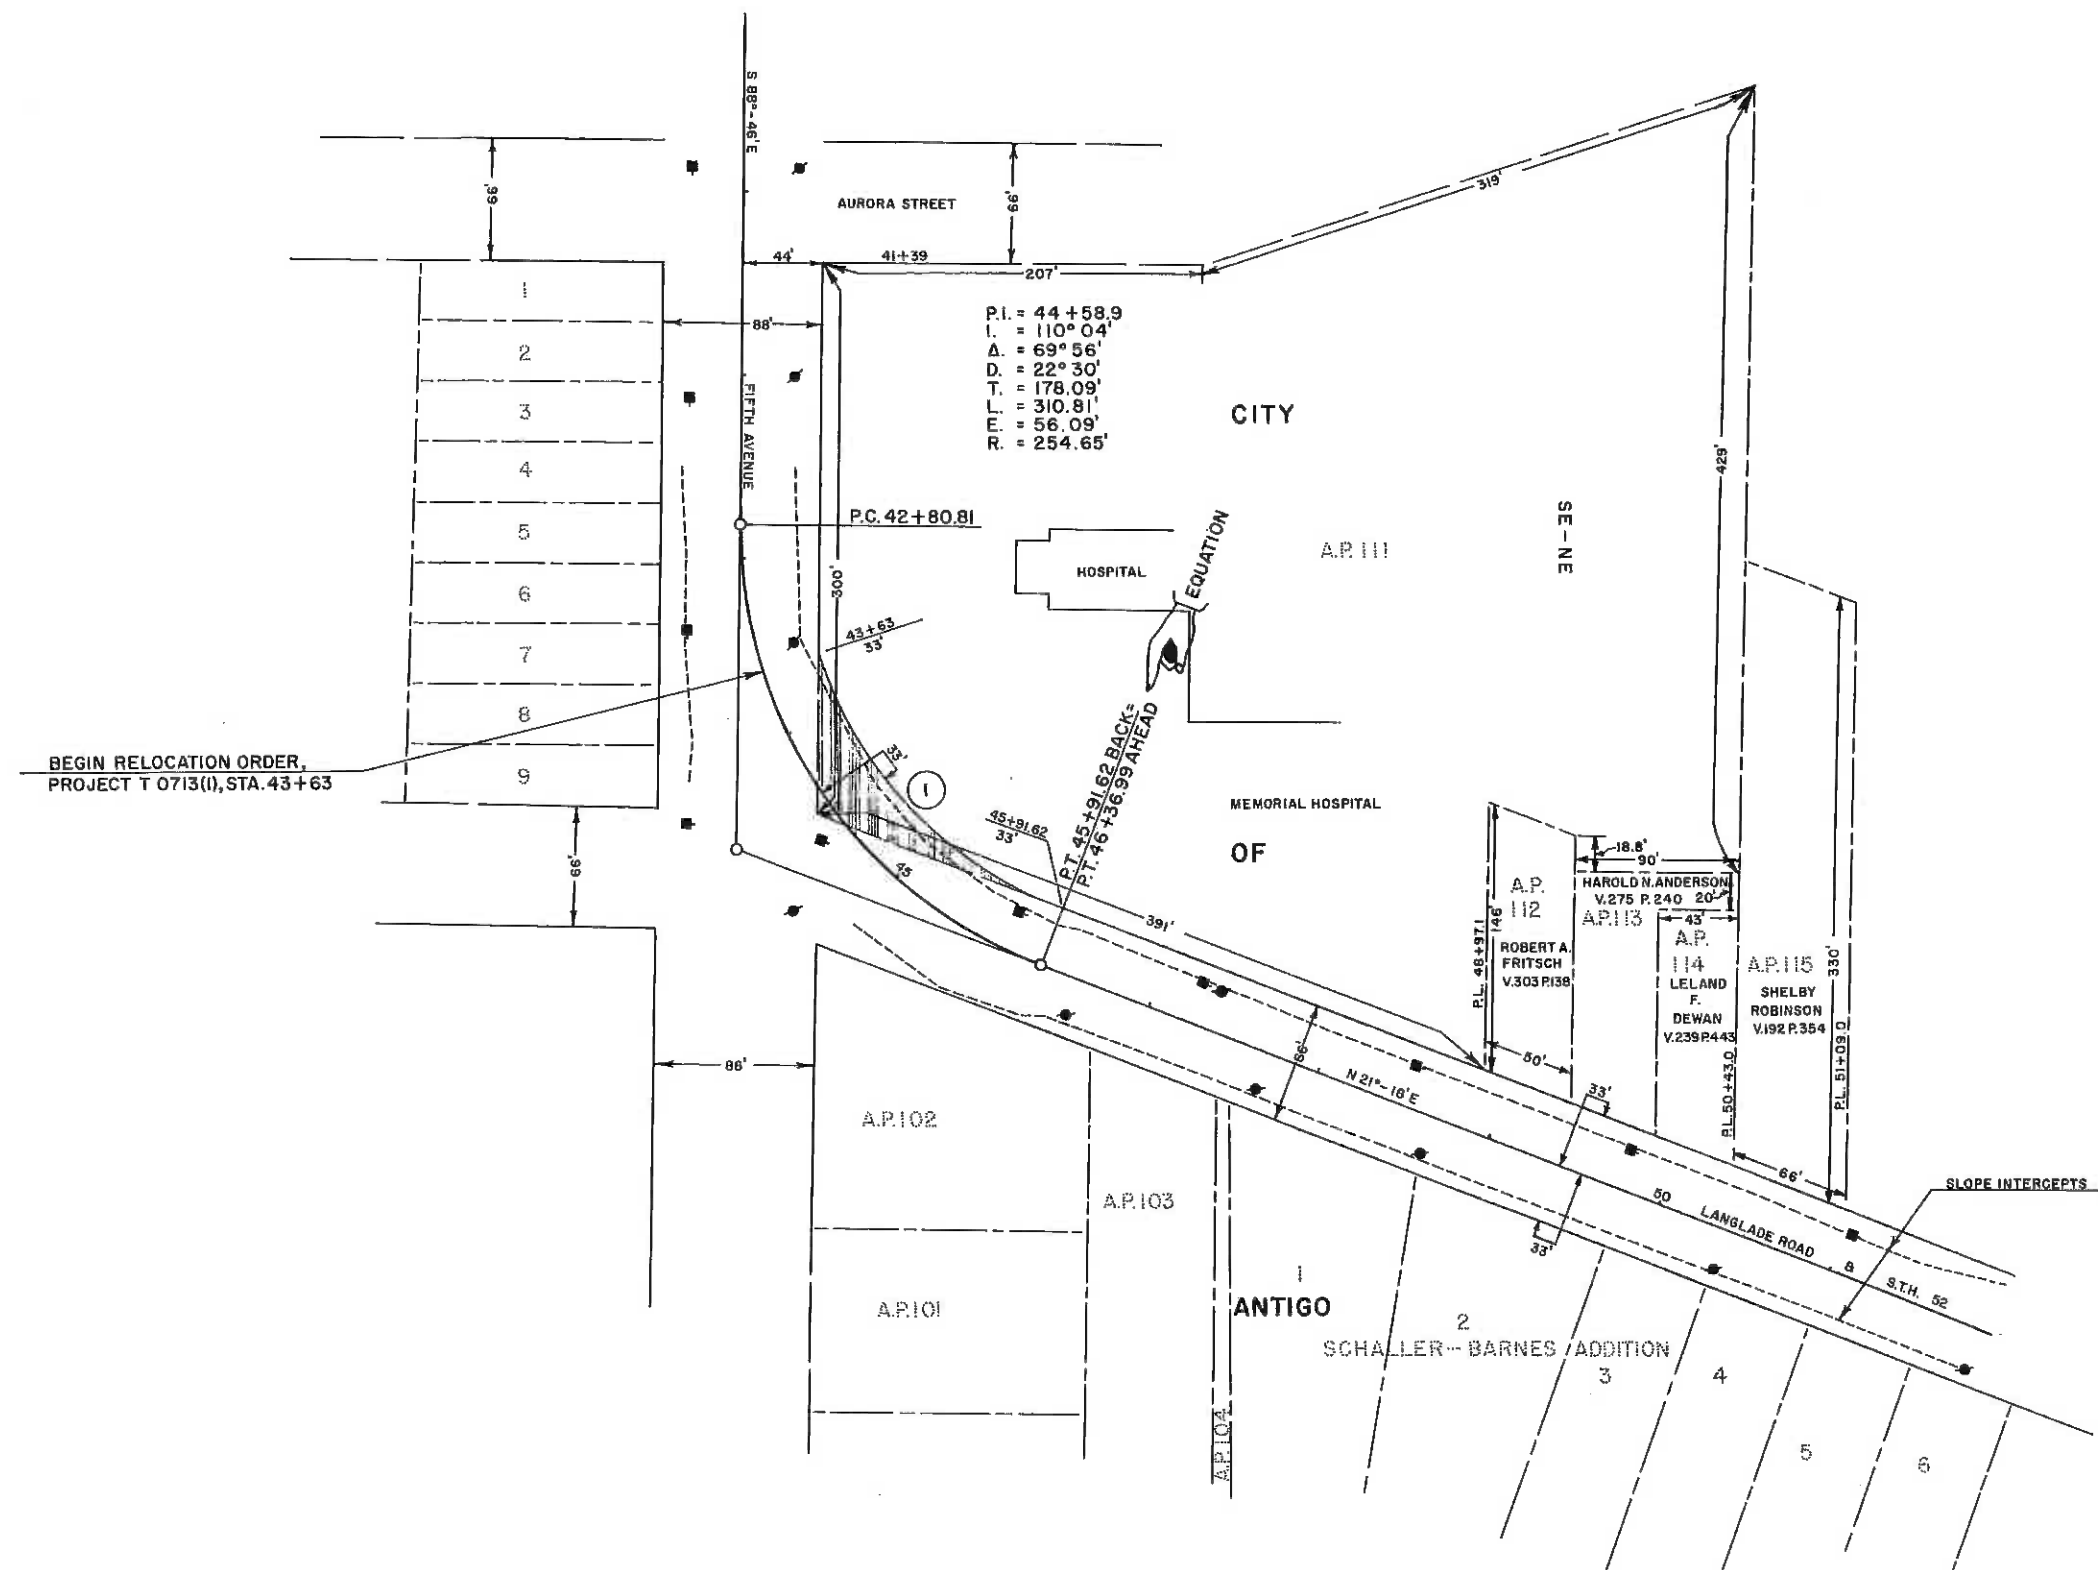

NOTE:
BEARINGS SHOWN ON THIS PLAT ARE THE TRUE
BEARINGS OF EACH TANGENT TO THE NEAREST MINUTE.

STATE HIGHWAY COMMISSION OF WISCONSIN
PLAT OF RIGHT OF WAY REQUIRED
PROJECT T 0713(1)

SCALE

0 50 100


FEET

RIGHT OF WAY STA. 43+63.0-STA. 51+09.0

T07/3(1)

4.1


COUNTY AND HIGHWAY	ROUTE AND SECTION	CLASS AND AGREEMENT	B. P. R. REGION DIVISION	SHEET NUMBER	TOTAL SHEETS
34.2	713.0	22.1	4 WIS.	4.3	
CONST. PROJECT					

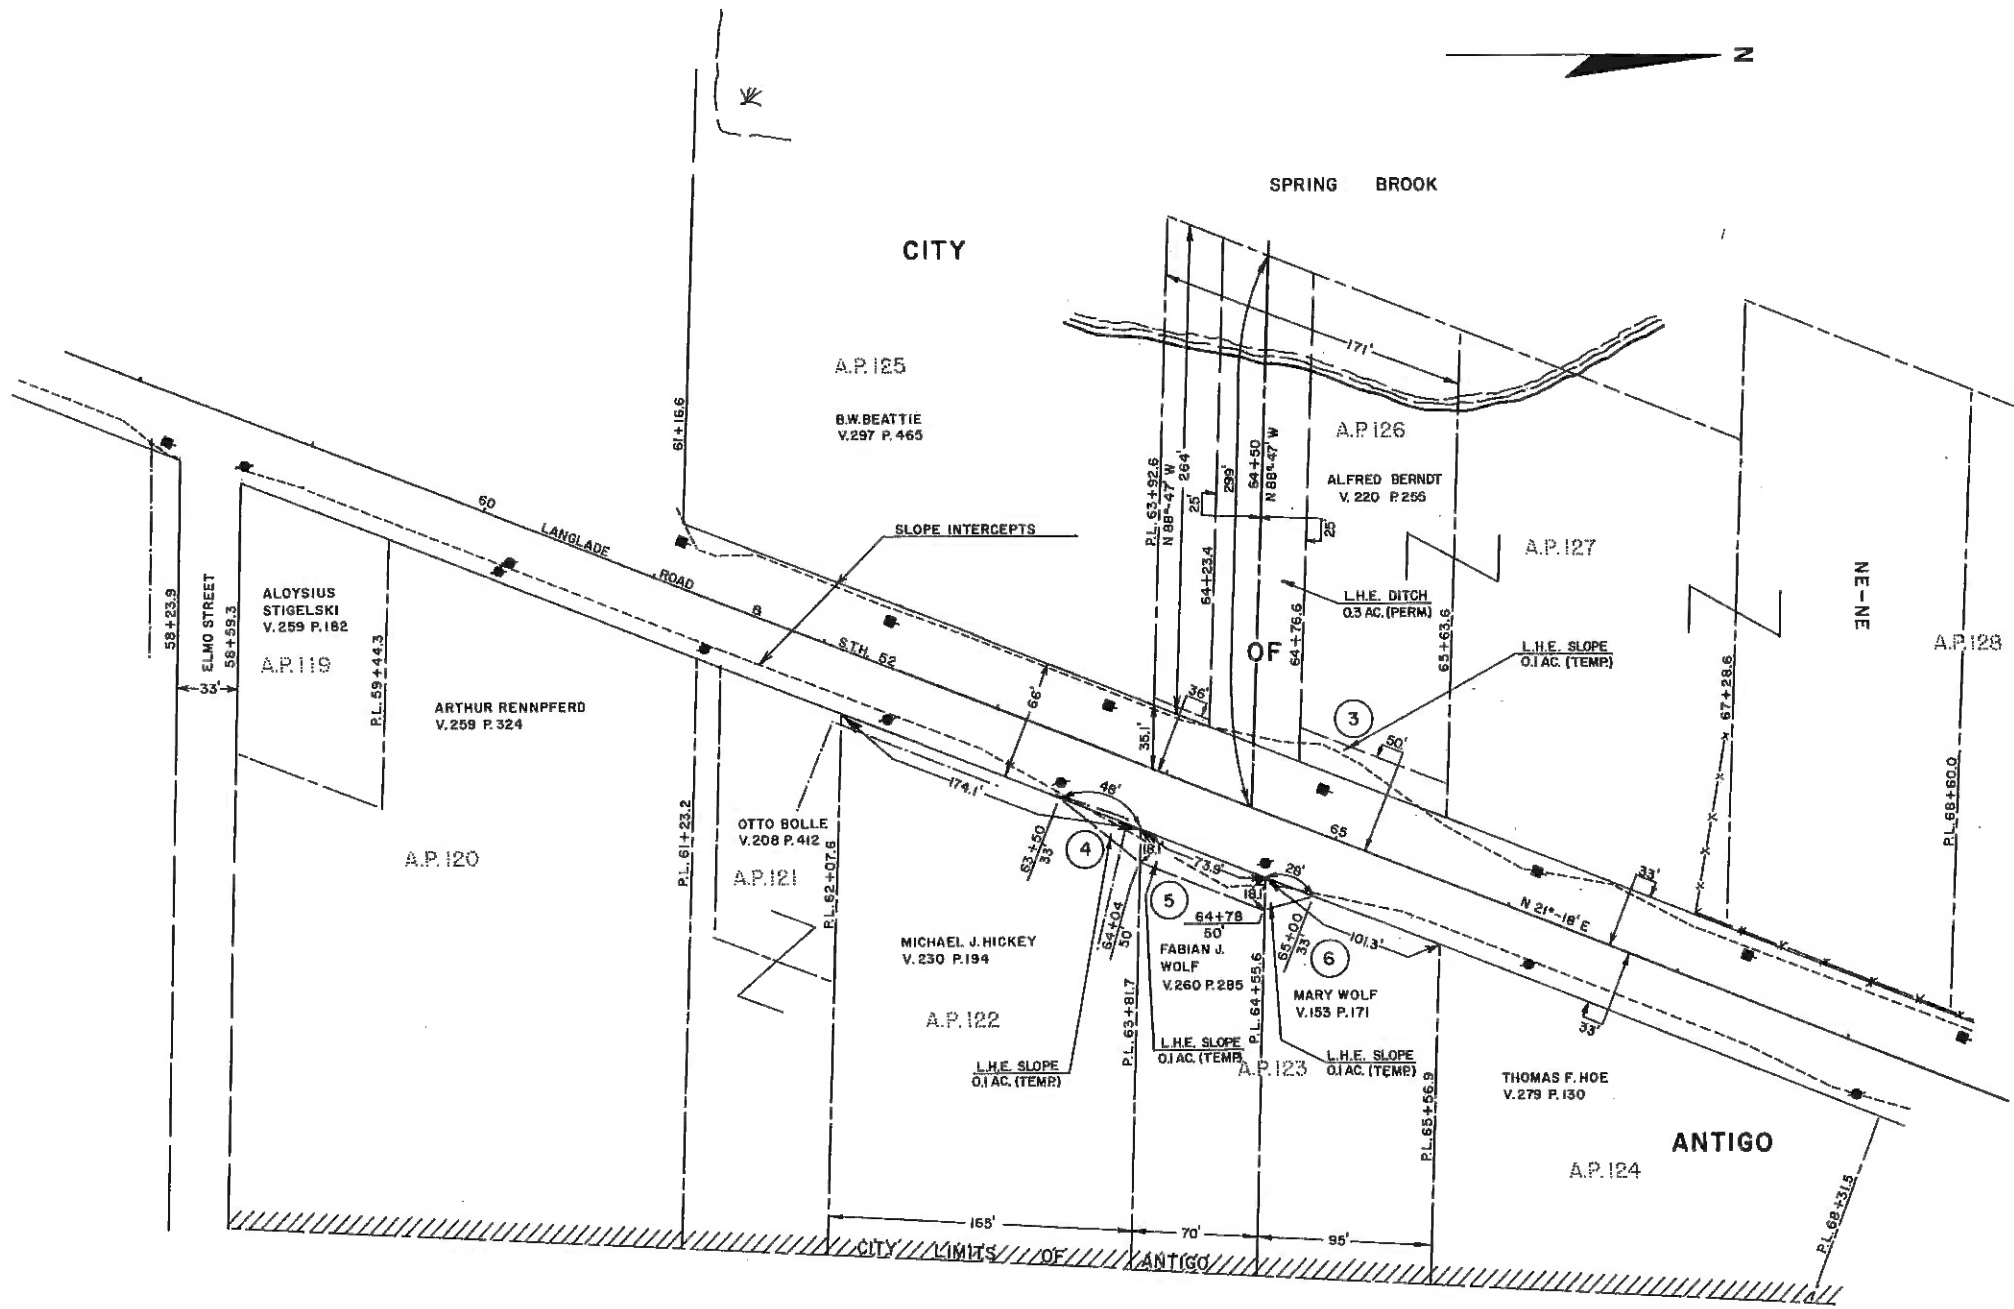

NOTE:
BEARINGS SHOWN ON THIS PLAT ARE THE TRUE
BEARINGS OF EACH TANGENT TO THE NEAREST MINUTE.

REVISION	DATE

STATE HIGHWAY COMMISSION OF WISCONSIN
PLAT OF RIGHT OF WAY REQUIRED
PROJECT T 0713(1)

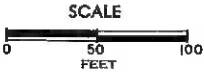

DATED _____


RIGHT OF WAY STA. 61+16.6 - STA. 68+31.5

T0713(1)

43

RECORD # 20663 4/5
LANGLADE COUNTY SURVEYORS OFFICE
DATE FILED: 6/4/25 BY: D.T.

COUNTY AND HIGHWAY	ROUTE AND SECTION	CLASS AND AGREEMENT		B. P. R. REGION DIVISION	SHEET NUMBER	TOTAL SHEETS
34.2	713.0	22.1		4 WIS.	4.4	
CONST. PROJECT						

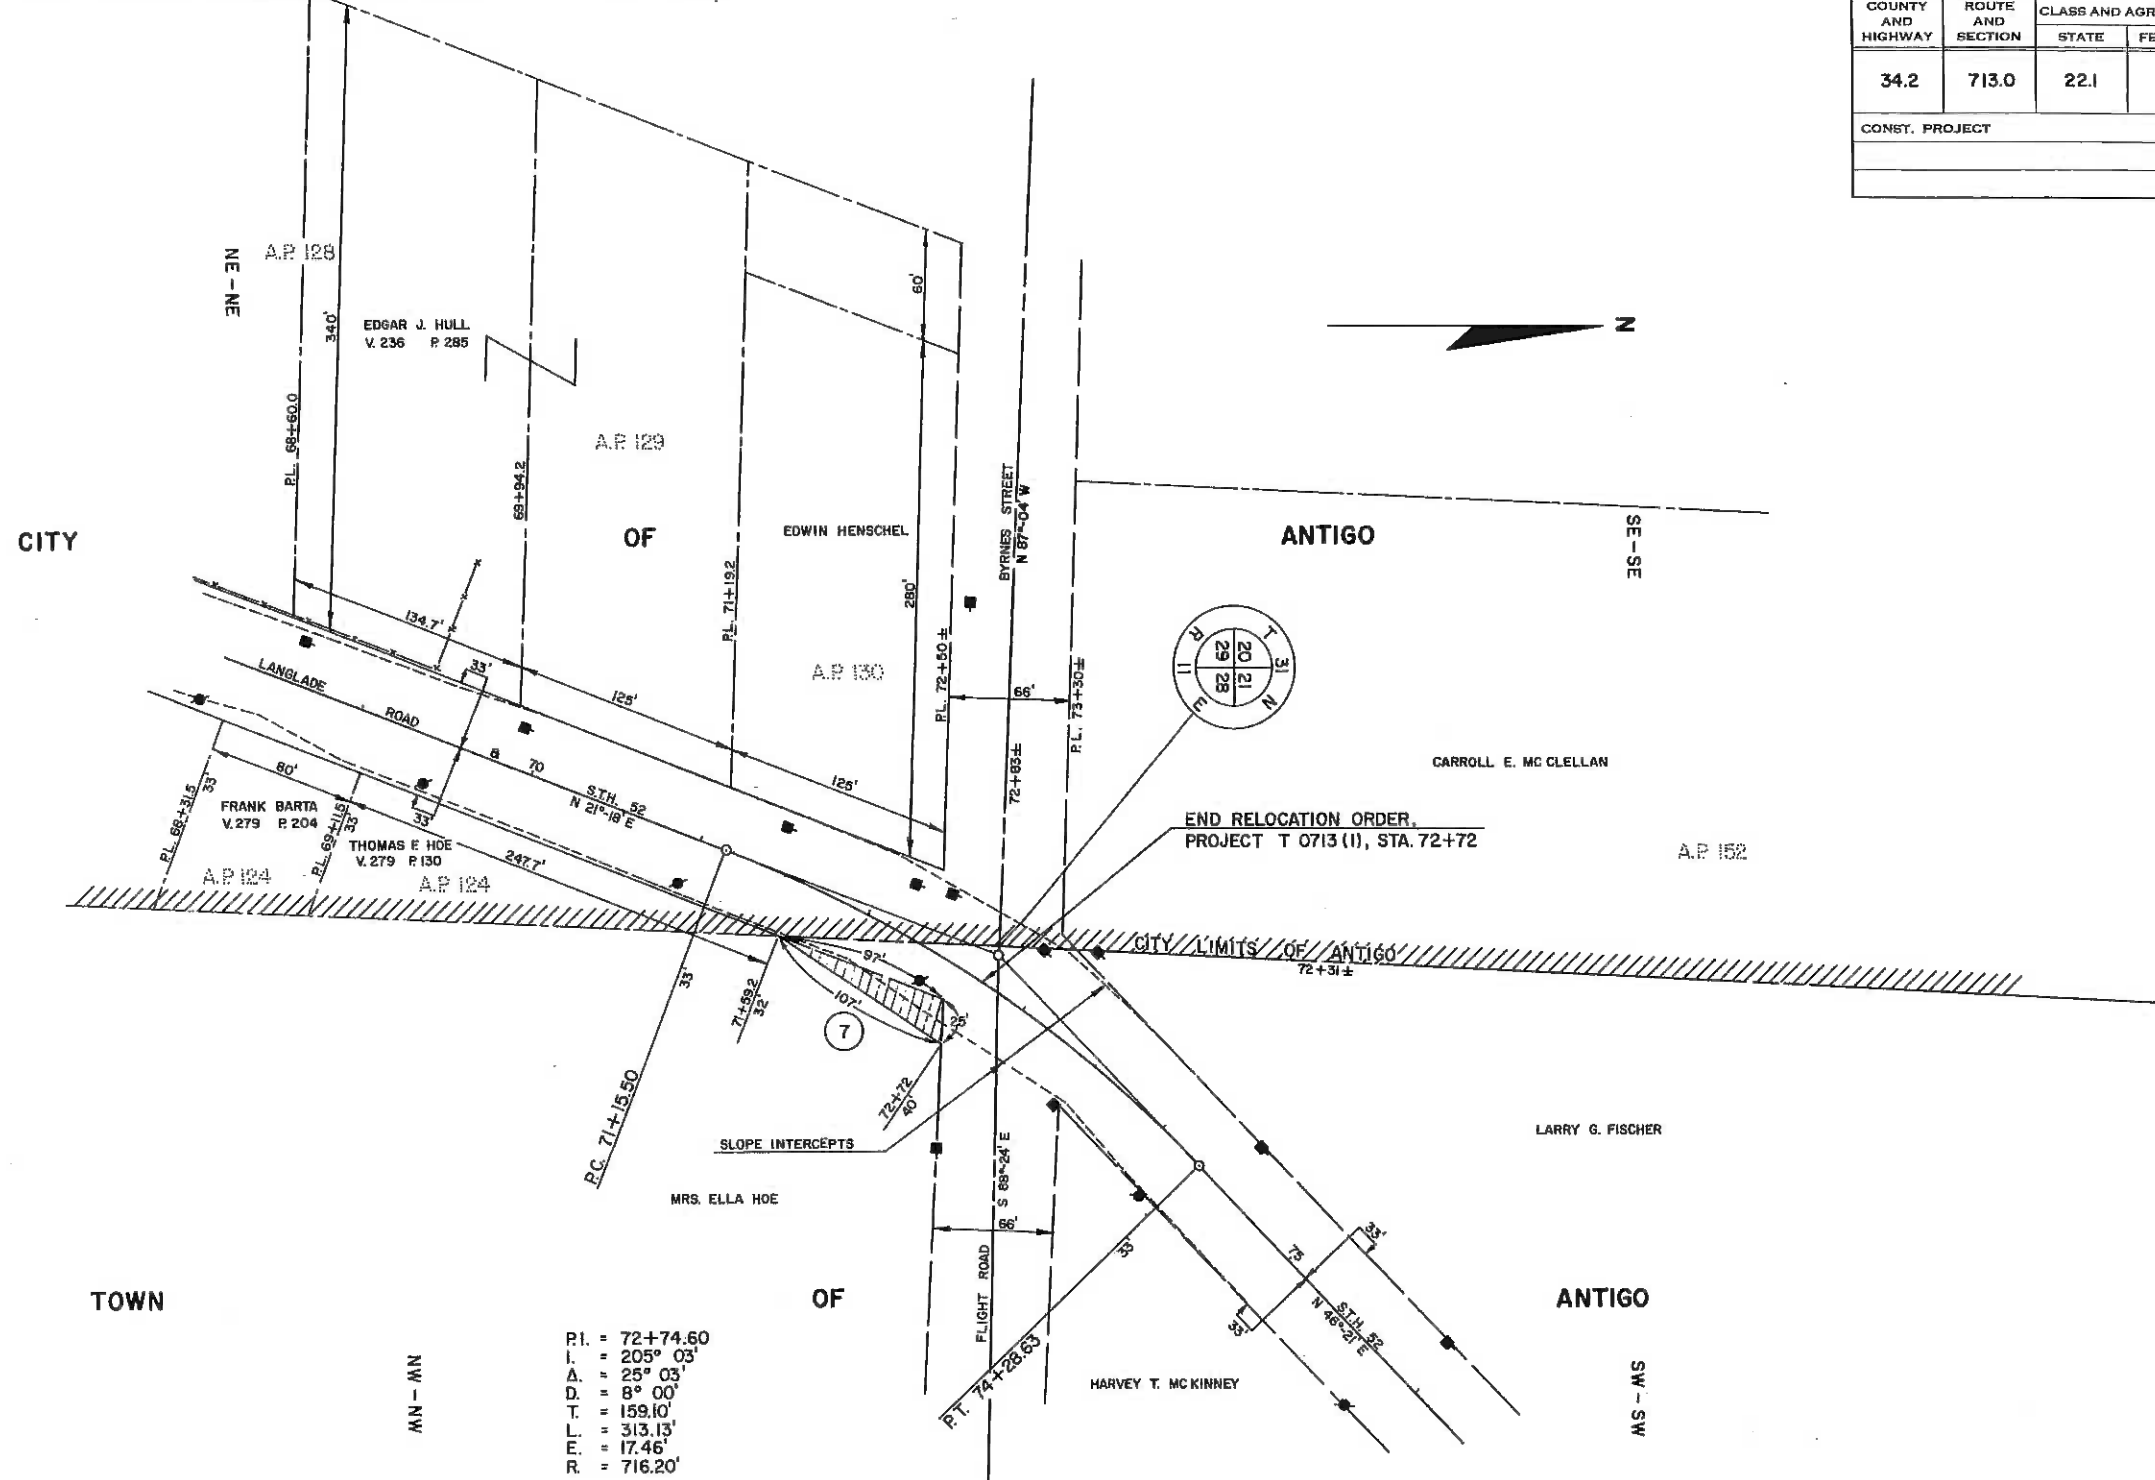

P.I. = 72+74.60
 I. = 205° 03'
 A. = 25° 03'
 D. = 8° 00'
 T. = 159.10'
 L. = 313.13'
 E. = 17.46'
 R. = 716.20'

END RELOCATION ORDER.
 PROJECT T 0713 (1), STA. 72+72

NOTE:
 BEARINGS SHOWN ON THIS PLAT ARE THE TRUE
 BEARINGS OF EACH TANGENT TO THE NEAREST MINUTE.

REVISION	DATE	STATE HIGHWAY COMMISSION OF WISCONSIN PLAT OF RIGHT OF WAY REQUIRED PROJECT T 0713 (1)

SCALE

 DATED _____

RIGHT OF WAY STA. 68+31.5 - STA. 72+72

T0713(1) 44

RECORD # 20663 5/5
 LAMOLADE COUNTY SURVEYORS OFFICE
 DATE FILED: 6/4/25 BY: D.T.