


4301205000

U. S. PUBLIC LAND SURVEY MONUMENT RECORD

INSTRUCTIONS:

This record shall show the location of the corner and shall include all of the following nine elements (a through i).

- (a) Identify the corner by reference to the U.S. public land survey system.
- O = Corner monument restored.

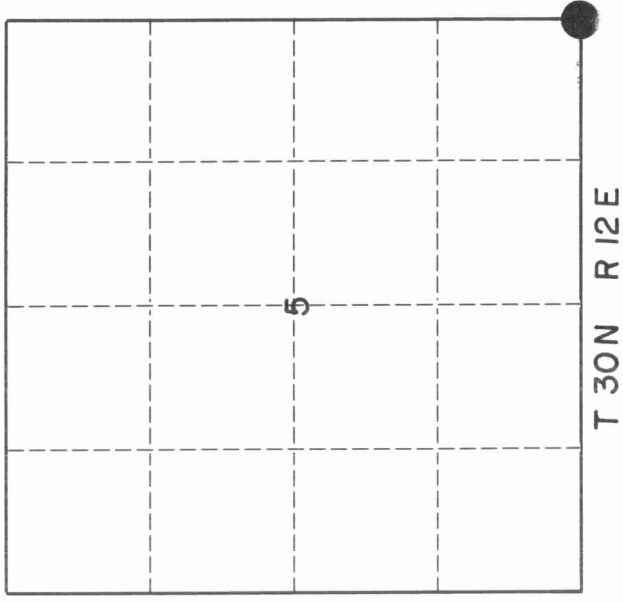


Original Survey completed by James Withrow, 1854

Dan Higginbotham
Mark Nelson

- (b) Describe any record evidence, monument evidence, occupational evidence, testimonial evidence or any other material evidence you considered, and whether the monument was found or placed.

On a previous survey in the NE-NE of Section 8, Dynamic Engineering showed a Section corner as having been found. No other record was found of a corner having been set at this location. We dug at approximately 19" under the road surface and found a 1" pipe approximately 19" by 8" under the road surface. Above the original corner. We placed a 1" pipe over the existing iron so that its top is 2" under the road surface.

- (c) In the plan view drawing below, provide reference ties to at least 4 witness monuments, or, if the location is within a municipality, to at least 2 witness monuments. (Witness monuments shall be made of concrete, natural stone, iron or other equally durable material.) Describe witness monuments.

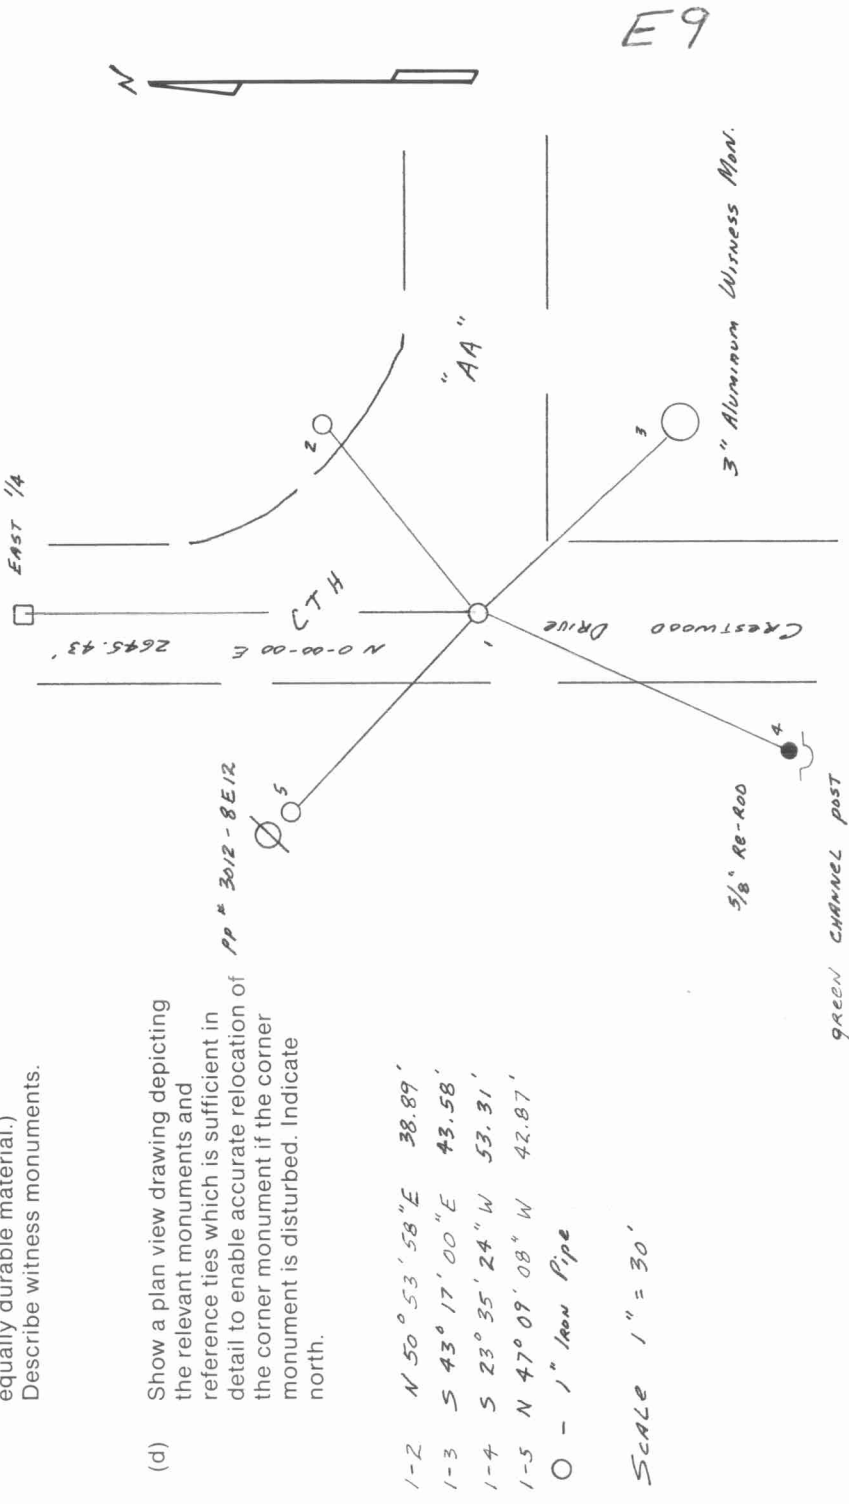

- (d) Show a plan view drawing depicting the relevant monuments and reference ties which is sufficient in detail to enable accurate relocation of the corner monument if the corner monument is disturbed. Indicate north.

- 1-2 N 50° 53' 58" E 38.89'
- 1-3 S 43° 17' 00" E 43.58'
- 1-4 S 23° 35' 24" W 53.31'
- 1-5 N 47° 09' 08" W 42.87'
- O - 1" Iron Pipe

Scale 1" = 30'

E9

GREEN CHANNEL POST

430/205000

Describe any material discrepancy between the location of the corner as restored or reestablished and the location of that corner as previously restored or reestablished by distance and direction. Show the discrepancy on the plan view drawing under (d), above. Show the distances between the corner as previously restored or reestablished and (1) the corner as restored or reestablished, and (2) to at least 2 of the witness monuments shown on the drawing in (d), above.

None.

(f) Was the corner restored through acceptance of (1) an obliterated evidence location, or, (2) a found perpetuated location.?

2. A found perpetuated location.

(g & h) Was the corner reestablished through lost corner proportionate methods? If so, show the method, including the directions and distances to other public land survey corners used as evidence or used for proportioning in determining the corner location.

No.

Daniel E. Higginbotham

(i) I, _____
(type or print name)

certify that the corner location shown on this record was determined by me or under my direction and control and that this U.S. Public Land Survey Monument Record is correct and complete to the best of my knowledge and belief.



Signature

September 24, 1992

9-24-92

Date

