

CERTIFIED LAND CORNER RESTORATION

Index No. T-9

State of Wisconsin }  
 County of Lanlade } ss.


I Mark A. Stibbe, do hereby certify that on the 24th day of October, 1979, I found evidence of the East 1/4 corner of Section 29 Township 30, North, Range 12 East, Fourth Principal Meridian, as described hereon; and that from this evidence I established a new monument and accessories as described hereon to perpetuate the original location of this corner.

Resident witnesses:

Paul Spiegl

43012292000

FORM 985 H. C. MILLER CO., MILWAUKEE

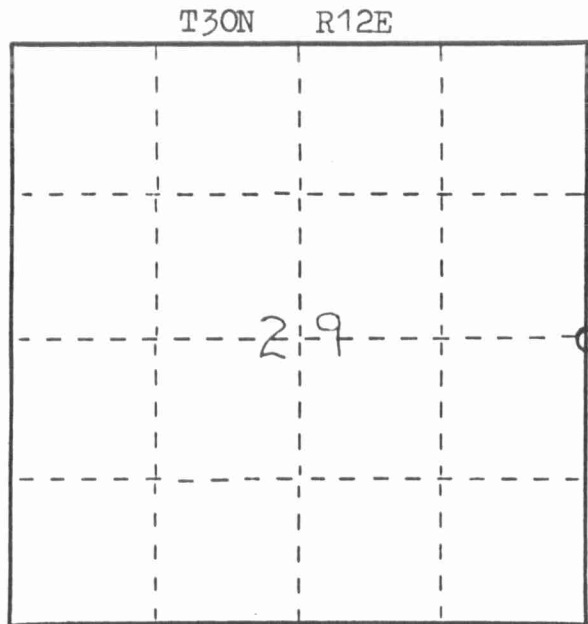

○ = Corner monument restored.

History of original corner establishment:


Corner called for in M. Hutchinson's notes dated April 22, 1919.



Description of corner evidence found:

Set 2 1/4" x 42" black iron pipe with brass cap at the intersection of old fence lines, identified as corner by Paul Spiegl. (Could find no other evidence of corner.)

Description of monument and accessories I established to perpetuate the original location of this corner.

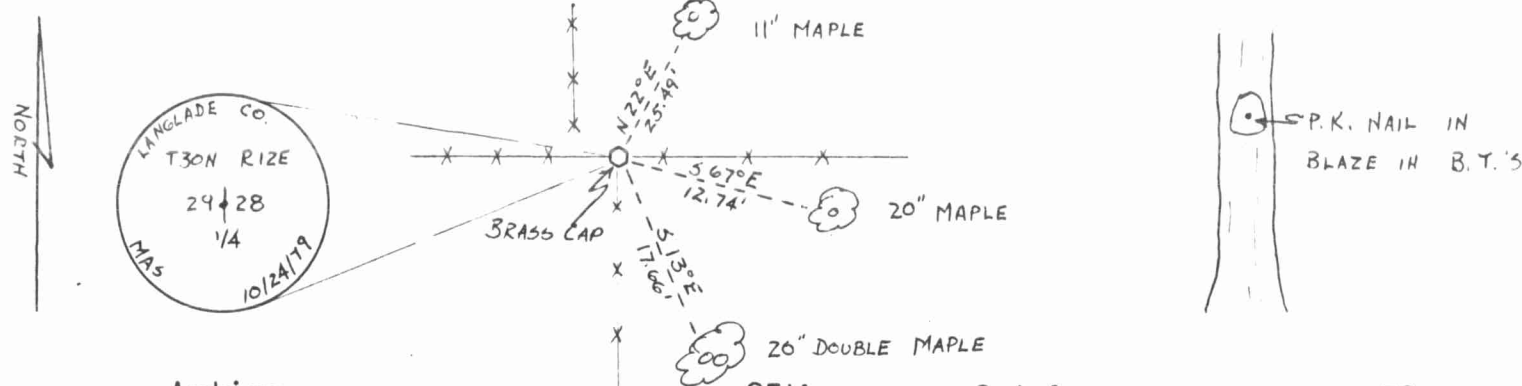

Dated at Antigo, Wis., this 25th day of October, 1979.

Signature Mark Stibbe Title Registered Land Surveyor Registration No. 1539  
 (County Surveyor, Registered Land Surveyor, or other duly authorized official)

Office of Register of Deeds, County of....., I hereby certify that the within instrument was filed in this office for record on the..... day of....., 19..... at..... o'clock..... M.

(Register of Deeds)

By..... Deputy