


CERTIFIED LAND CORNER RESTORATION

Index No. E-15

State of Wisconsin }  
County of LANGLADE } ss.

History of original corner establishment:

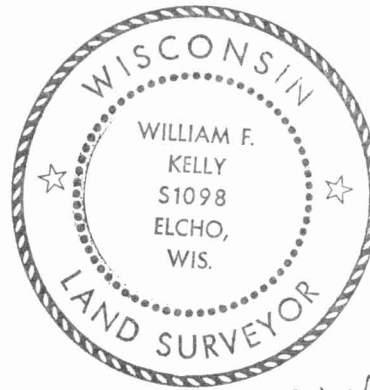

I WILLIAM F KELLY, do hereby certify that on the 6<sup>TH</sup> day of SEPTEMBER, 19 77, I found evidence of the 1/4 SECTION corner of SECTIONS 3 Township 32, North, Range 9E, Fourth Principal Meridian, as described hereon; and that from this evidence I established a new monument and accessories as described hereon to perpetuate the original location of this corner.

Description of corner evidence found:



CORNER ESTABLISHED BY OWENS-ILLINDIS FROM SURVEY RECORDS OF M. HUTCHINSON.

*William F. Kelly 9-6-77*

Resident witnesses:

.....  
.....  
.....

Description of monument and accessories I established to perpetuate the original location of this corner.

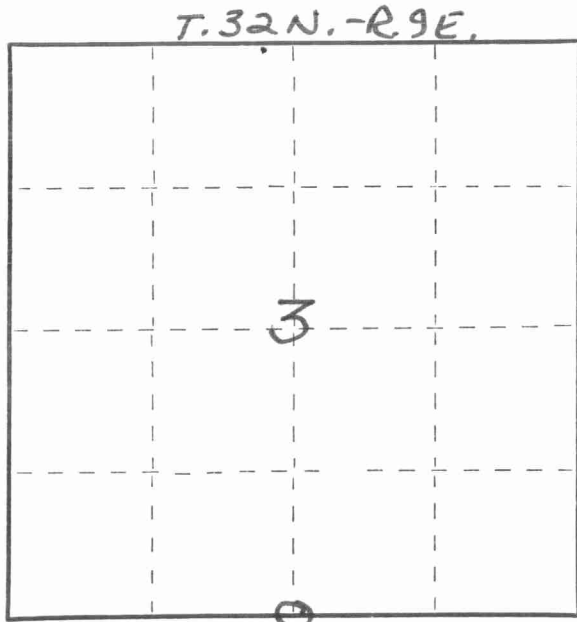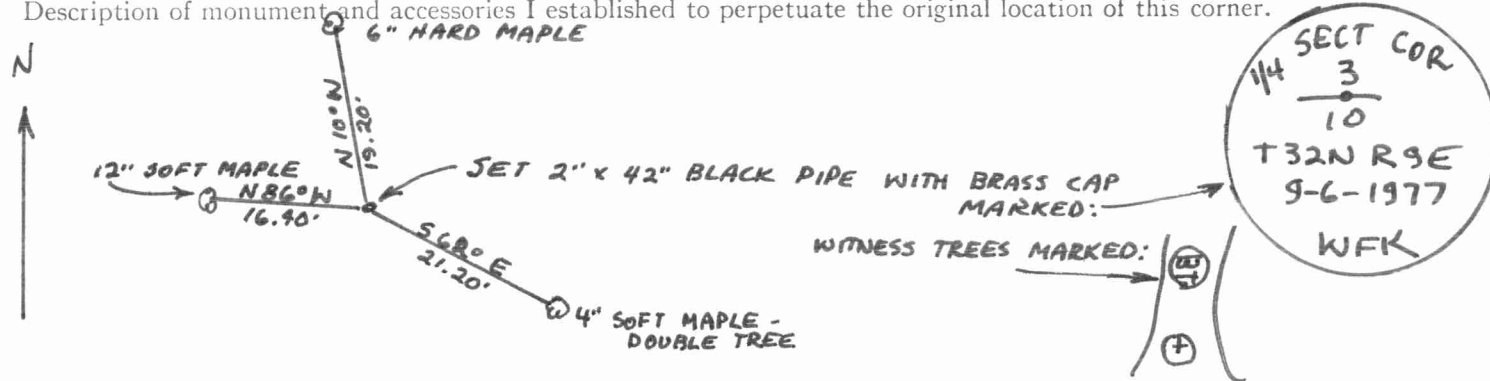

○ = Corner monument restored.

Dated at ELCHO, Wis., this 6<sup>TH</sup> day of SEPTEMBER, 19 77.

Signature William F. Kelly Title REGISTERED LAND SURVEYOR Registration No. S1098  
(County Surveyor, Registered Land Surveyor, or other duly authorized official)

Office of Register of Deeds, County of ....., I hereby certify that the within instrument was filed in this office for record on the ..... day of ....., 19..... at ..... o'clock ..... M.

.....  
(Register of Deeds)

By ..... Deputy