


CERTIFIED LAND CORNER RESTORATION

Index No. C-15

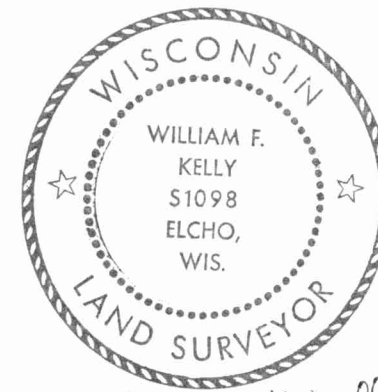

William F. Kelly 9-6-77

State of Wisconsin }
County of LANGLADE } ss.

I WILLIAM F. KELLY, do hereby certify that on the 6TH day of SEPTEMBER, 1977, I found evidence of the CENTER corner of SECTION 3 Township 32, North, Range 9E, Fourth Principal Meridian, as described hereon; and that from this evidence I established a new monument and accessories as described hereon to perpetuate the original location of this corner.


History of original corner establishment:

Description of corner evidence found:

CORNER ESTABLISHED BY OWENS ILLINOIS FROM SURVEY RECORDS OF M. HUTCHINSON.


Resident witnesses:

.....
.....
.....

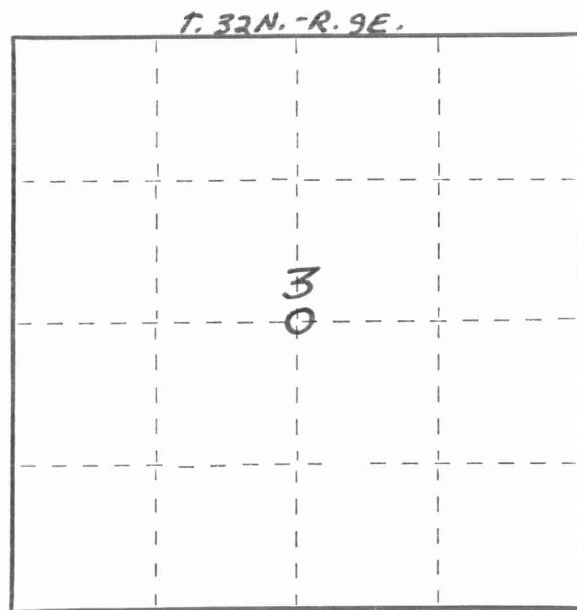

○ = Corner monument restored.

Description of monument and accessories I established to perpetuate the original location of this corner.

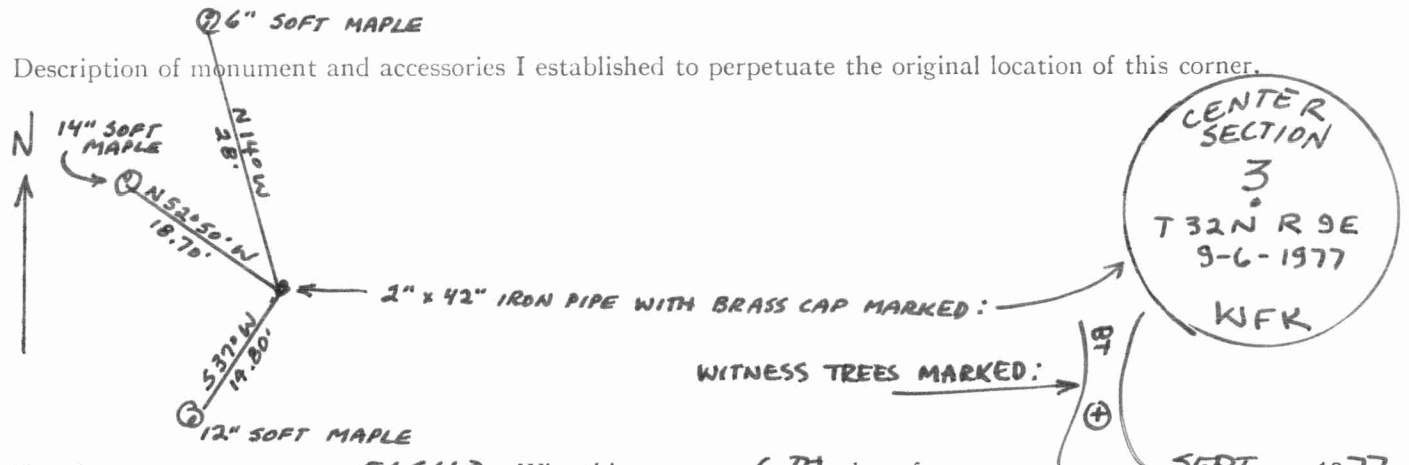

Dated at ELCHO, Wis., this 6TH day of SEPT., 1977.

Signature William F. Kelly Title REGISTERED LAND SURVEYOR Registration No. 51098
(County Surveyor, Registered Land Surveyor, or other duly authorized official)

Office of Register of Deeds, County of _____, I hereby certify that the within instrument was filed in this office for record on the _____ day of _____, 19____ at _____ o'clock _____ M.

(Register of Deeds)

By _____ Deputy

FORM 985 R. C. MILLER CO., MILWAUKEE