

CERTIFIED LAND CORNER RESTORATION

Index No. V-17

State of Wisconsin }
County of LANGLADE } ss.

I WESLEY J. TRADEWELL, do hereby certify that on the 8TH day of JUNE, 19 79, I found evidence of the NORTHWEST corner of SECTION 35 Township 32, North, Range 10 EAST, Fourth Principal Meridian, as described hereon; and that from this evidence I established a new monument and accessories as described hereon to perpetuate the original location of this corner.



Resident witnesses:
.....
.....
.....

History of original corner establishment:

Description of corner evidence found:

FOUND 1" IRON ROD 18" BELOW ROAD SURFACE. SET 1" x 18" GALVANIZED IRON PIPE OVER FOUND IRON ROD.

Description of monument and accessories I established to perpetuate the original location of this corner.

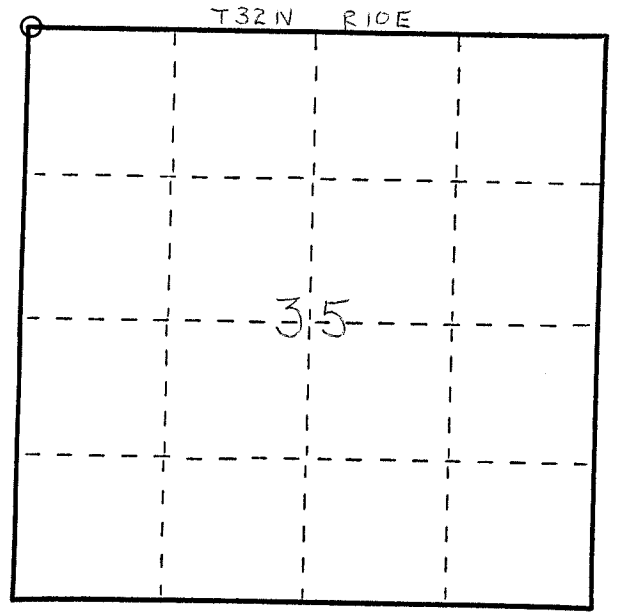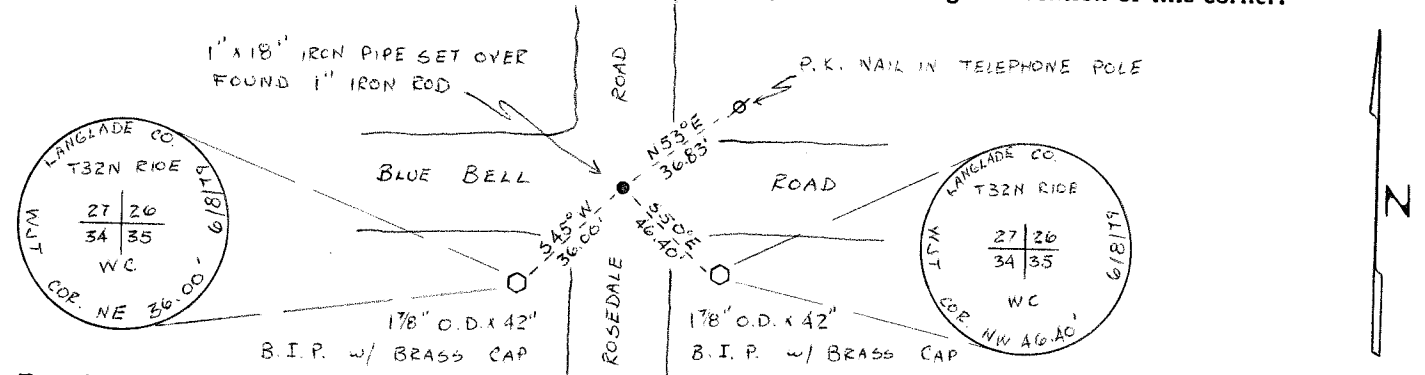

○ = Corner monument restored.

Dated at ANTIGO, Wis., this 13TH day of JUNE, 19 79

Signature Wesley J. Tradewell Title REGISTERED LAND SURVEYOR Registration No. 1342
(County Surveyor, Registered Land Surveyor, or other duly authorized official)

Office of Register of Deeds, County of....., I hereby certify that the within instrument was filed in this office for record on the.....day of....., 19..... at.....o'clock..... M.

.....
(Register of Deeds)

By.....Deputy



FORM 985 M. C. MILLER CO., MILWAUKEE