

# U.S. PUBLIC LAND SURVEY MONUMENT RECORD

(Prepared and as required by S. A-E 7.08 WI Administrative Code)

The West 1/4 corner of Section 5, T.32 N., R.13 E., Langlade County, WI

43213062000

Corner was: (check all that apply)

- Restored through acceptance of an obliterated evidence location
- Restored through acceptance of a found perpetuated location.
- Determined to be lost and re-established through proportionate methods.  
(Show bearings and distance to PLSS corners used for proportioning.)
- Restored/recovered in a location that differs from a previously established position.  
(Show difference in plan view below.)
- Check here if additional information is shown on the reverse side of this form.

Describe record evidence, recovered physical evidence, occupational evidence, testimonial evidence and all other evidence considered in the recovery/restoration of the corner.

September, 1857-Quarter section post set by deputy surveyor A. Millard. BTs-- hemlock 12 in N22°W 32 links; hemlock 12 in S60°E 12 links.

1950- Corner set by W.C.D and County Forestry Dept in surveying the east line of section 6.


1970- Raymond Hallisy RLS, found squared oak stake , set a 2 inch iron pipe with brass cap BTs maple 8", N22°E 8'-2", maple 8", S75°E, 18'-10".

April, 2005-- I found Hallisy's brass cap, one BT dead and fallen, one BT at correct distance, but bearing 10° different

Physical description of the monument set:

Refied Hallisy's brass cap as described below.

Describe the accessories used to perpetuate the location of the corner. Include a plan view drawing and indicate accessories found/set. Describe measuring point on bearing trees. Show any topographic features that would aid in future recovery of the corner.

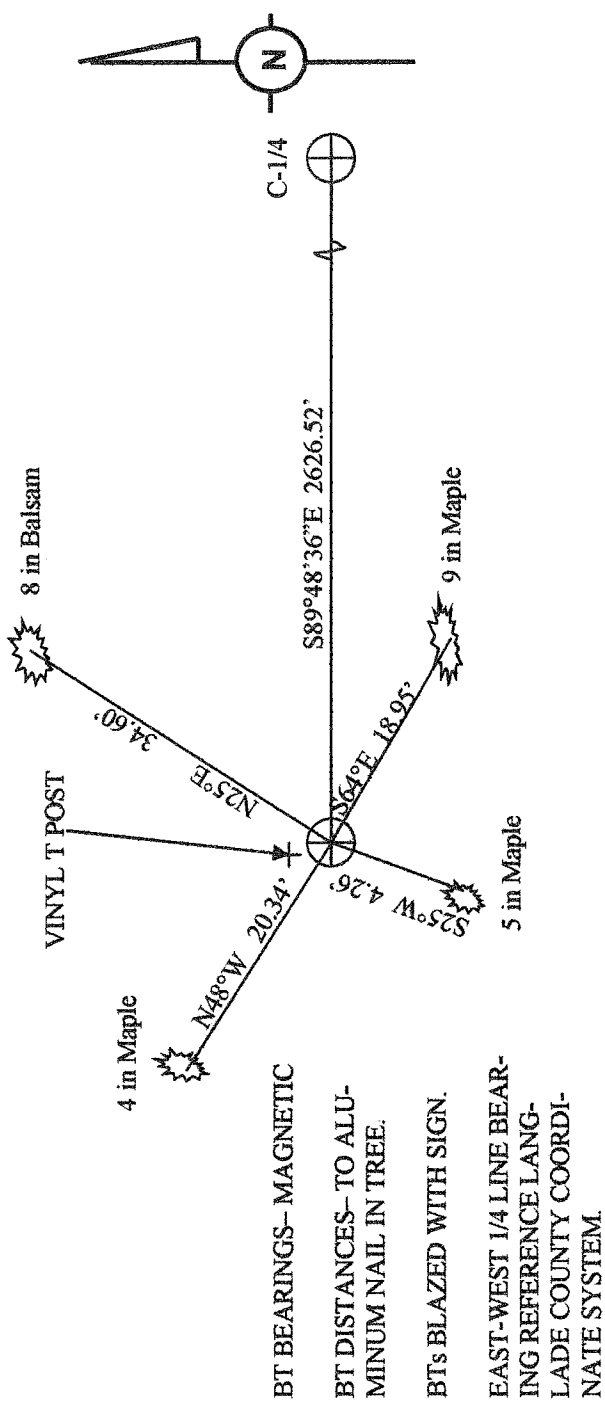


INDEX NO. C-5 32-13

The West 1/4

SURVEYOR'S SEAL

Corner of Section 5

T.32N., R.13E.  
Langlade County, WI

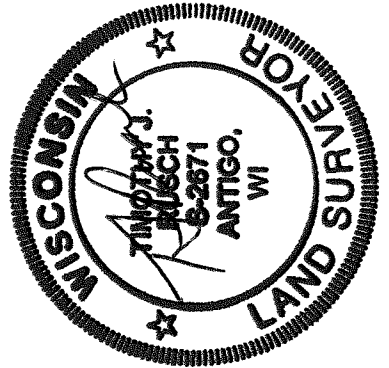

I, TIMOTHY J. RUSCH, certify that the Corner location shown on this record was determined By me or under my direction and control and that this U.S. Public Land Survey Monument Record is correct And complete to the best of my knowledge and belief.

*Timothy J. Rusch*  
Signature  
6-27-2005  
Date

● = Location of Corner