

CERTIFIED LAND CORNER RESTORATION


Index No. L-25

State of Wisconsin }
County of LANGLADE } ss.

I WILLIAM F. KELLY, do hereby certify that on the 24 day of NOVEMBER, 1978, I found evidence of the corner of Township....., North, Range....., Fourth Principal Meridian, as described hereon; and that from this evidence I established a new monument and accessories as described hereon to perpetuate the original location of this corner.

Resident witnesses:
.....
.....
.....

History of original corner establishment:


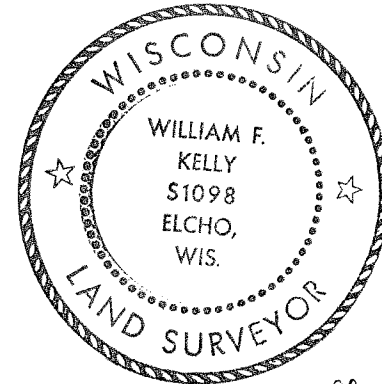


William F. Kelly

Description of corner evidence found:

EAST 1/4 CORNER ESTABLISHED BY EXTENDING THE BEARING & DISTANCE BETWEEN THE FOUND EAST 1/8 COR., OF THE SE 1/4, SEC. 13, & THE SE CORNER OF SECTION 13.

Description of monument and accessories I established to perpetuate the original location of this corner.

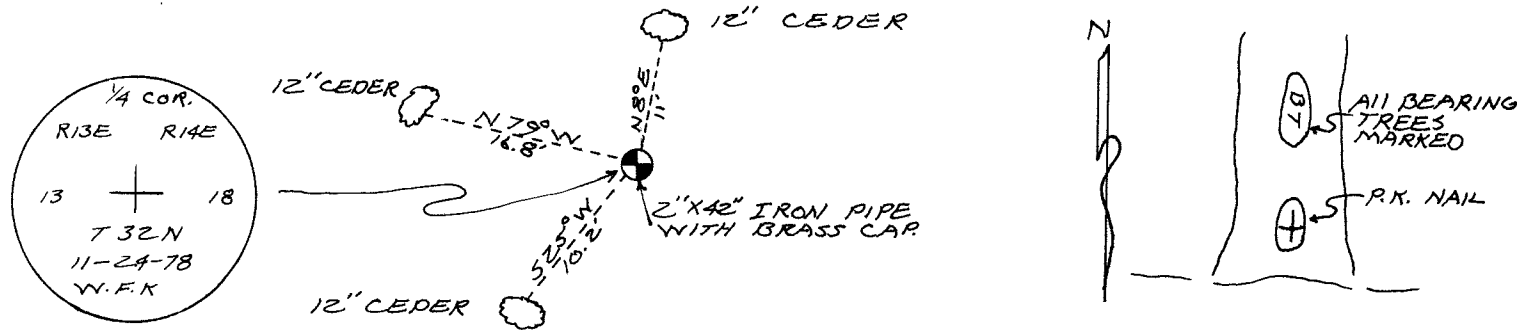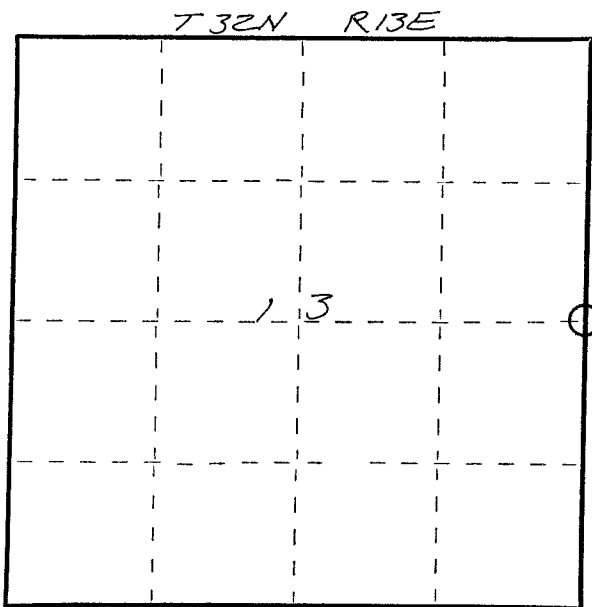

Dated at ELCHO, Wis., this 7 day of DECEMBER, 1978

Signature William F. Kelly Title COUNTY SURVEYOR Registration No. 5-1098
(County Surveyor, Registered Land Surveyor, or other duly authorized official)

Office of Register of Deeds, County of....., I hereby certify that the within instrument was filed in this office for record on the..... day of....., 19..... at..... o'clock..... M.

.....
(Register of Deeds)

By..... Deputy

○ = Corner monument restored.