

CERTIFIED LAND CORNER RESTORATION

Index No. 0-5


State of Wisconsin }
 County of LANGLADE } ss.

I WILLIAM F. KELLY, do hereby certify that on the 15th day of SEPTEMBER, 19 78, I found evidence of the NORTH 1/8 corner of SECTION 19 Township 32, North, Range 13E, Fourth Principal Meridian, as described hereon; and that from this evidence I established a new monument and accessories as described hereon to perpetuate the original location of this corner.

Resident witnesses:


John J. Cunningham

FORM 985 H. C. MILLER CO., MILWAUKEE

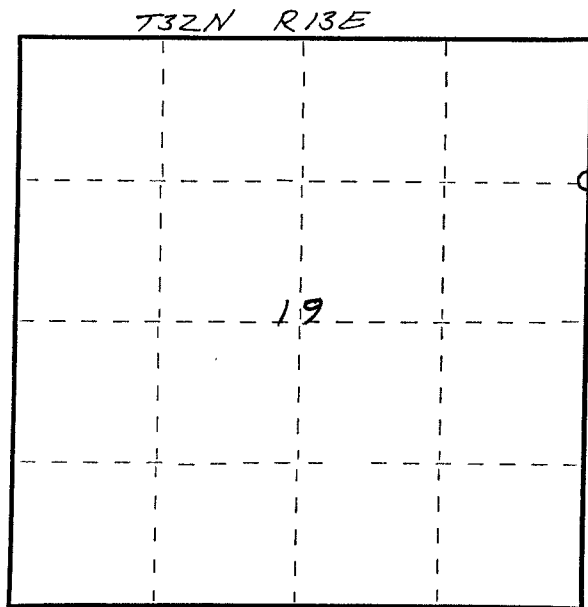

○ = Corner monument restored.

History of original corner establishment:

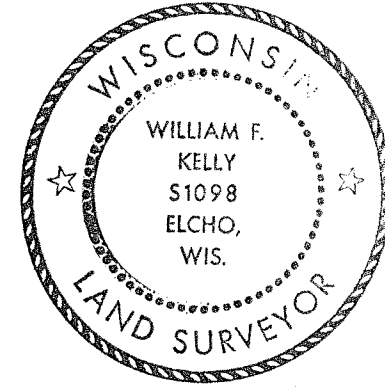


William F. Kelly

Description of corner evidence found:

FOUND POST SET BY OWENS-ILLINOIS SURVEY AND IDENTIFIED BY RESIDENT WITNESS AS THE 1/8 CORNER.

Description of monument and accessories I established to perpetuate the original location of this corner.

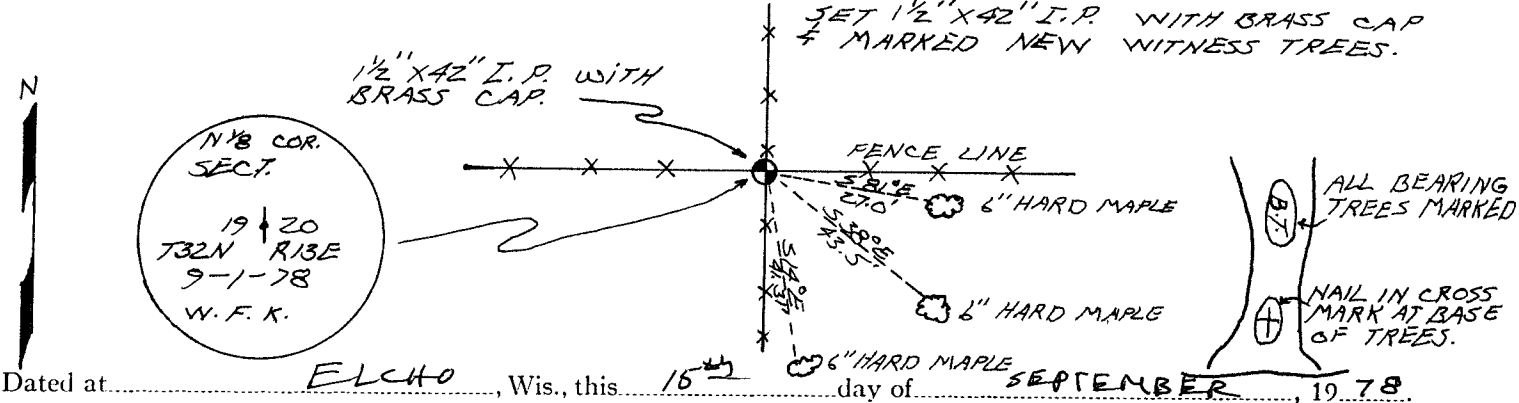

Dated at ELCHO, Wis., this 15th day of SEPTEMBER, 19 78.

Signature William F. Kelly Title County Surveyor Registration No. S-1098
 (County Surveyor, Registered Land Surveyor, or other duly authorized official)

Office of Register of Deeds, County of _____, I hereby certify that the within instrument was filed in this office for record on the _____ day of _____, 19 _____ at _____ o'clock _____ M.

(Register of Deeds)

By _____ Deputy