

CERTIFIED LAND CORNER RESTORATION


Index No. V-3

State of Wisconsin }
 County of LANGLADE } ss.

I WILLIAM F. KELLY, do hereby certify that on the 23RD day of SEPTEMBER, 1977, I found evidence of the 14 SECTION corner of SECTION 30 Township 33, North, Range 9E, Fourth Principal Meridian, as described hereon; and that from this evidence I established a new monument and accessories as described hereon to perpetuate the original location of this corner.


Resident witnesses:

FORM 985 M. C. MILLER CO., MILWAUKEE

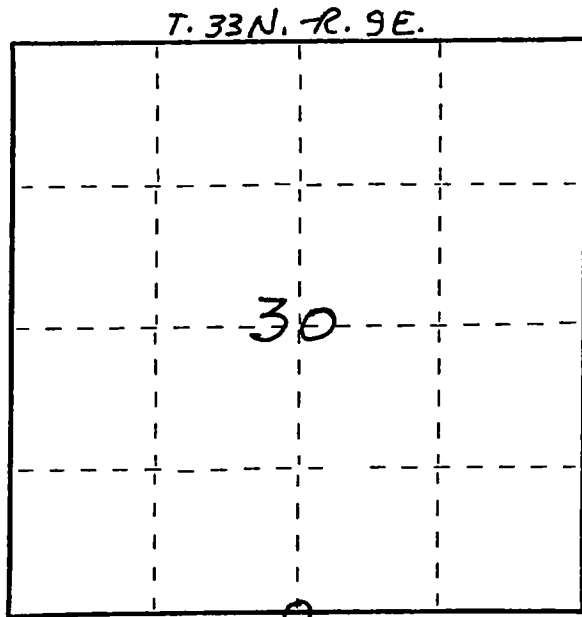

○ = Corner monument restored.


History of original corner establishment:

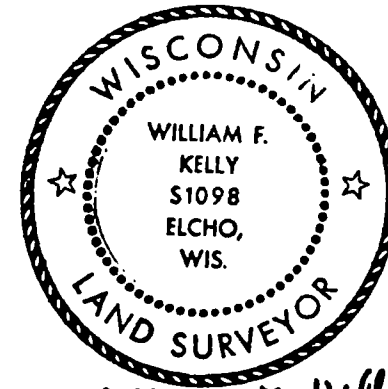

William F. Kelly 9-23-77

Description of corner evidence found:
 LOCATED REMAINS OF AN OLD 3" CEDAR STAKE IN CLAY UNDER GRAVEL ROAD SURFACE. CORNER LOCATED FROM CONTROL SURVEY OF SECTION 30 BY OWENS-ILLINOIS.

Description of monument and accessories I established to perpetuate the original location of this corner.

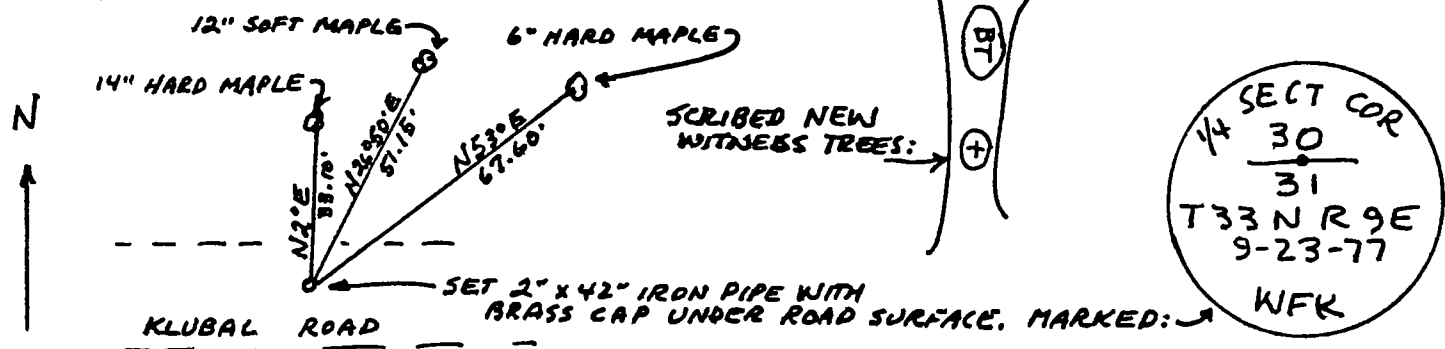

Dated at ELCHO, Wis., this 23RD day of SEPTEMBER, 1977

Signature William F. Kelly Title REGISTERED LAND SURVEYOR Registration No. S1098
 (County Surveyor, Registered Land Surveyor, or other duly authorized official)

Office of Register of Deeds, County of _____, I hereby certify that the within instrument was filed in this office for record on the _____ day of _____, 19____ at _____ o'clock _____ M.

 (Register of Deeds)

By _____ Deputy