

CERTIFIED LAND CORNER RESTORATION

Index No. S-3


State of Wisconsin }  
 County of LANGLADE } ss.

I WILLIAM F. KELLY, do hereby certify that on the 16<sup>TH</sup> day of SEPTEMBER, 19....., I found evidence of the N 1/8 corner of SECTION 30 Township 33, North, Range 9E, Fourth Principal Meridian, as described hereon; and that from this evidence I established a new monument and accessories as described hereon to perpetuate the original location of this corner.

Resident witnesses:


.....  
 .....  
 .....

FORM 985 M. C. MILLER CO. MILWAUKEE

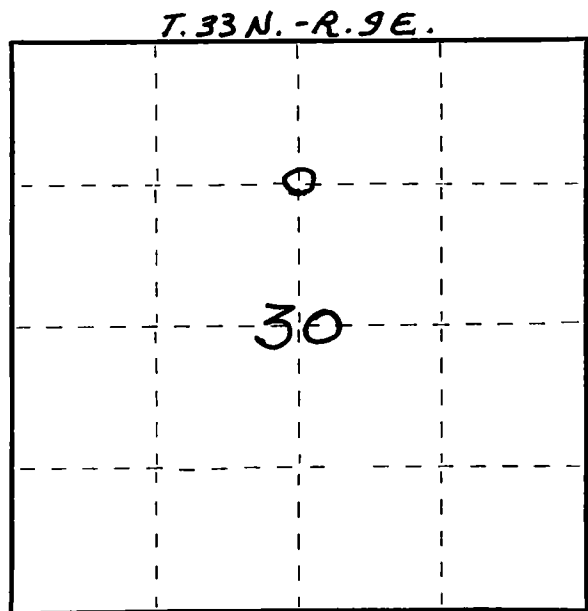

○ = Corner monument restored.


History of original corner establishment:

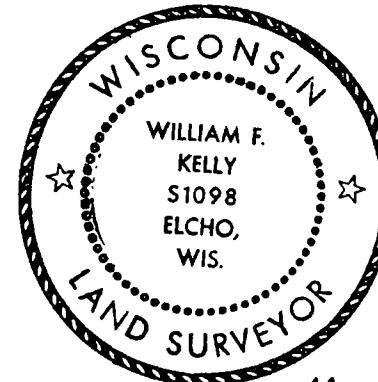

*William F. Kelly 9-16-77*

Description of corner evidence found:  
**ESTABLISHED THE N 1/8 CORNER ON THE N-S 1/4 LINE SECTION 30 FROM THE ORIGINAL RECORDS AND MONUMENTS FOUND IN PLACE AT SECTION CORNERS.**

Description of monument and accessories I established to perpetuate the original location of this corner.

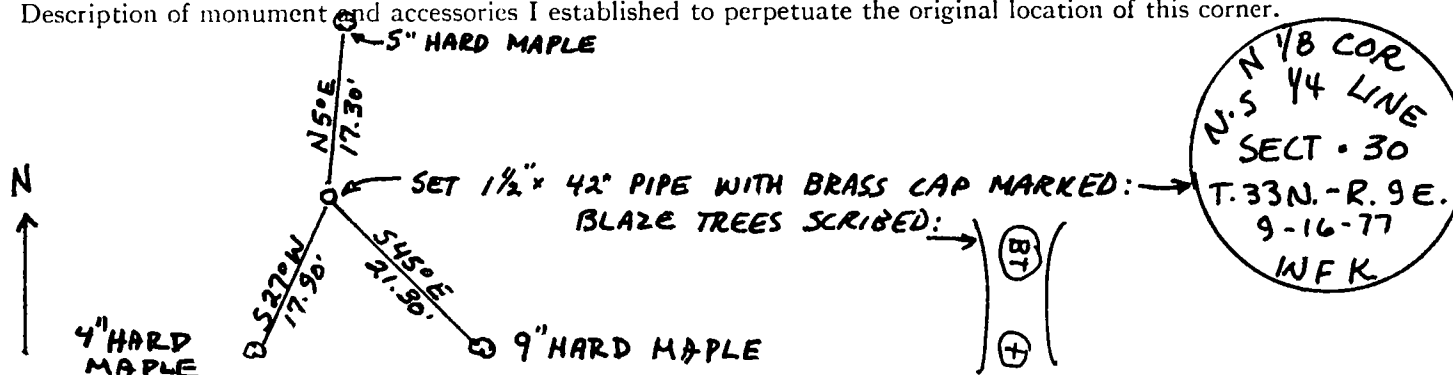

Dated at ELCHO, Wis., this 16<sup>TH</sup> day of SEPTEMBER, 1977

Signature William F. Kelly Title REGISTERED LAND SURVEYOR Registration No. S1098  
 (County Surveyor, Registered Land Surveyor, or other duly authorized official)

Office of Register of Deeds, County of....., I hereby certify that the within instrument was filed in this office for record on the.....day of....., 19..... at..... o'clock..... M.

.....  
 (Register of Deeds)

By.....Deputy