

CERTIFIED LAND CORNER RESTORATION

Index No. B7-08


State of Wisconsin }
 County of LANGLADE } ss.

I WILLIAM F. KELLY, do hereby certify that on the 16TH day of MARCH, 1979, I found evidence of the MEANDER corner of THE SOUTH 1/16 LINE, SEC. 5 Township 33, North, Range 12E, Fourth Principal Meridian, as described hereon; and that from this evidence I established a new monument and accessories as described hereon to perpetuate the original location of this corner.

Resident witnesses:


.....

FORM 985 W. C. MILLER CO., MILWAUKEE

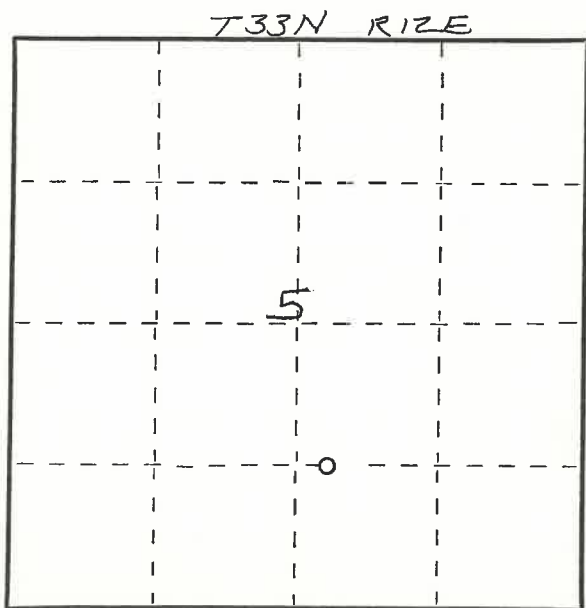

○ = Corner monument restored.

History of original corner establishment:

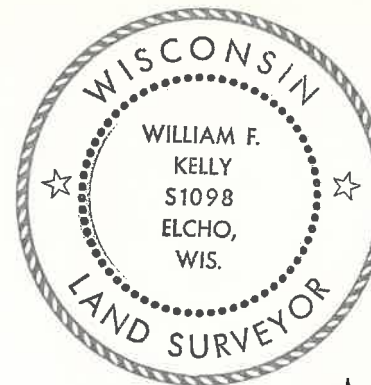


William F. Kelly

Description of corner evidence found:

SET MEANDER CORNER FROM CONTROL SURVEY FOR SUBDIVISION OF WOLF RIVER HEIGHTS.

Description of monument and accessories I established to perpetuate the original location of this corner.

NOTE
 ALL B.T.'S ARE 12" NORWAY PINE

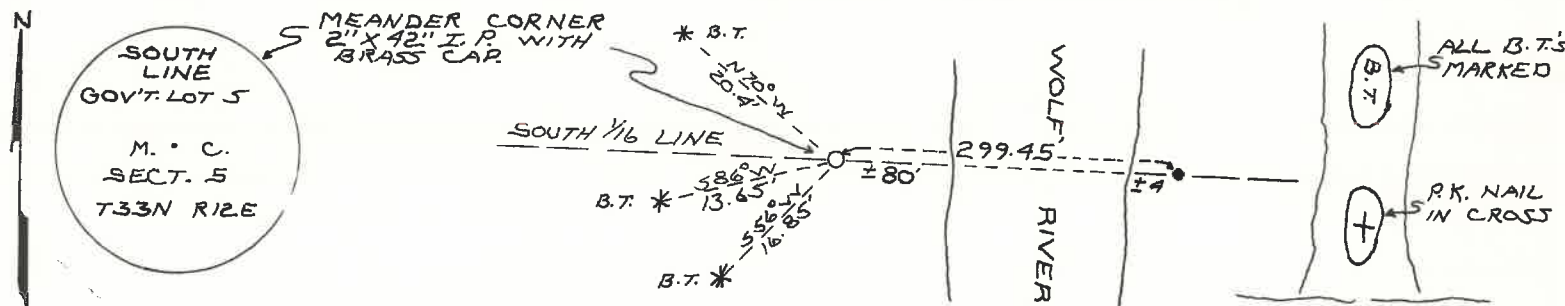

Dated at ELCHO, Wis., this 16TH day of MARCH, 1979.

Signature William F. Kelly Title COUNTY SURVEYOR Registration No. S-1098
 (County Surveyor, Registered Land Surveyor, or other duly authorized official)

Office of Register of Deeds, County of _____, I hereby certify that the within instrument was filed in this office for record on the _____ day of _____, 19____ at _____ o'clock _____ M.

.....
 (Register of Deeds)

By..... Deputy