

CERTIFIED LAND CORNER RESTORATION

Index No. K-21

State of Wisconsin }  
County of LANGLAME } ss.

History of original corner establishment:

See M. Hutchinson's Notes  
of May 20, 1914

I WILLIAM F. KELLY, do hereby certify that on the 15<sup>TH</sup> day of JANUARY, 1976, I found evidence of the N 1/8 corner of SECTIONS 14 & 13 Township 34, North, Range 11 E, Fourth Principal Meridian, as described hereon; and that from this evidence I established a new monument and accessories as described hereon to perpetuate the original location of this corner.

Description of corner evidence found:

OLD BEARING TREES LOCATED.




William F. Kelly


Resident witnesses:

R. Burton

Description of monument and accessories I established to perpetuate the original location of this corner.

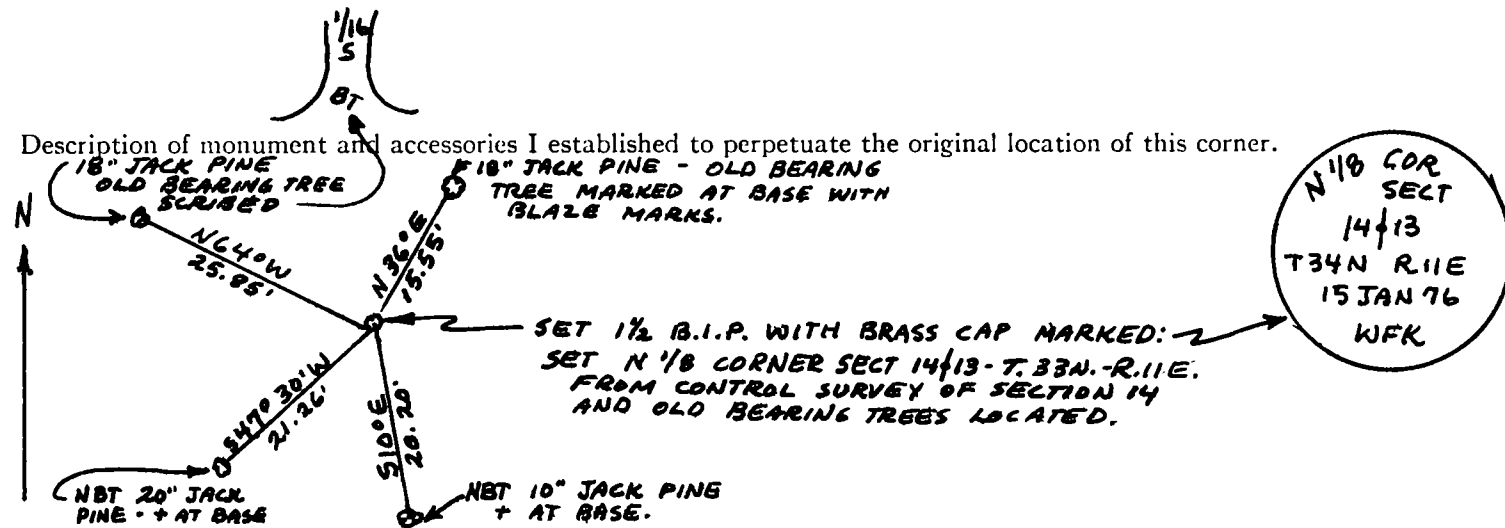

FORM 985 H. C. MILLER CO., MILWAUKEE

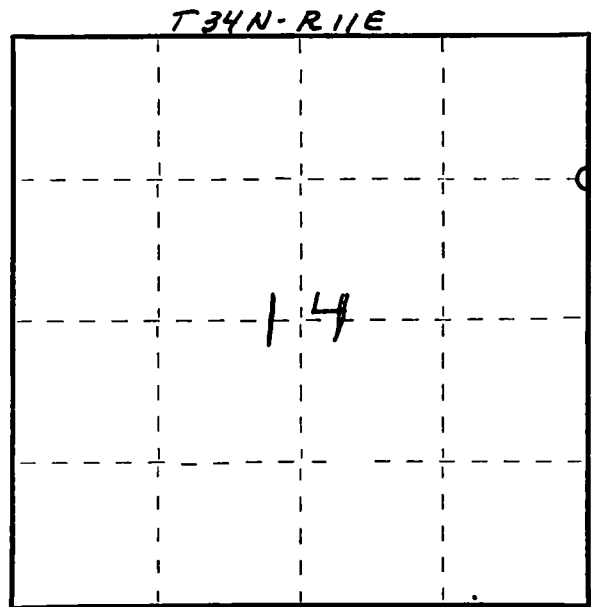

○ = Corner monument restored.

Dated at ELCHO, Wis., this 15<sup>TH</sup> day of JANUARY, 1976.

Signature William F. Kelly Title REGISTERED LAND SURVEYOR Registration No. 51098  
(County Surveyor, Registered Land Surveyor, or other duly authorized official)

Office of Register of Deeds, County of \_\_\_\_\_, I hereby certify that the within instrument was filed in this office for record on the \_\_\_\_\_ day of \_\_\_\_\_, 19\_\_\_\_ at \_\_\_\_\_ o'clock \_\_\_\_\_ M.

(Register of Deeds)

By \_\_\_\_\_ Deputy