

# U.S. PUBLIC LAND SURVEY MONUMENT RECORD

(Prepared and as required by S. A-E 7.08 WI Administrative Code)

The southwest corner of Section 22, T. 34 N., R. 11 E., Langlade County, WI

**Corner was: (check all that apply)**

- Restored through acceptance of an obliterated evidence location.
- Restored through acceptance of a found perpetuated location.
- Determined to be lost and re-established through proportionate methods.  
(Show bearings and distances to PLSS corners used for proportionating.)
- Restored/recovered/reestablished in a location that differs from a previously established position. (Show difference in plan view below.)
- Check here if additional information is shown on the reverse side of this form.

**Describe record evidence, recovered physical evidence, occupational evidence, testimonial evidence and all other evidence considered in the recovery/restoration of the corner.**

Originally monumented by W. Daugherty in 1859  
Maple 9 N33W 13 (no evidence)  
Hemlock 8 N30E 15 (no evidence)

Perpetuated by Robert Poss in 1969


Found witness mon. set by Poss north of road.

Found witness mon. set by Poss south of road bent over and top broken.  
No evidence of the corner itself was found.

**Physical description of the monument set:**

Set 3/4" rebar 30" long at location of corner from Poss's witness monuments.


Describe the accessories used to perpetuate the location of the corner. Include a plan view drawing and indicate accessories found/set. Describe measuring point on bearing trees. Show any topographic features that would aid in future recovery of the corner.

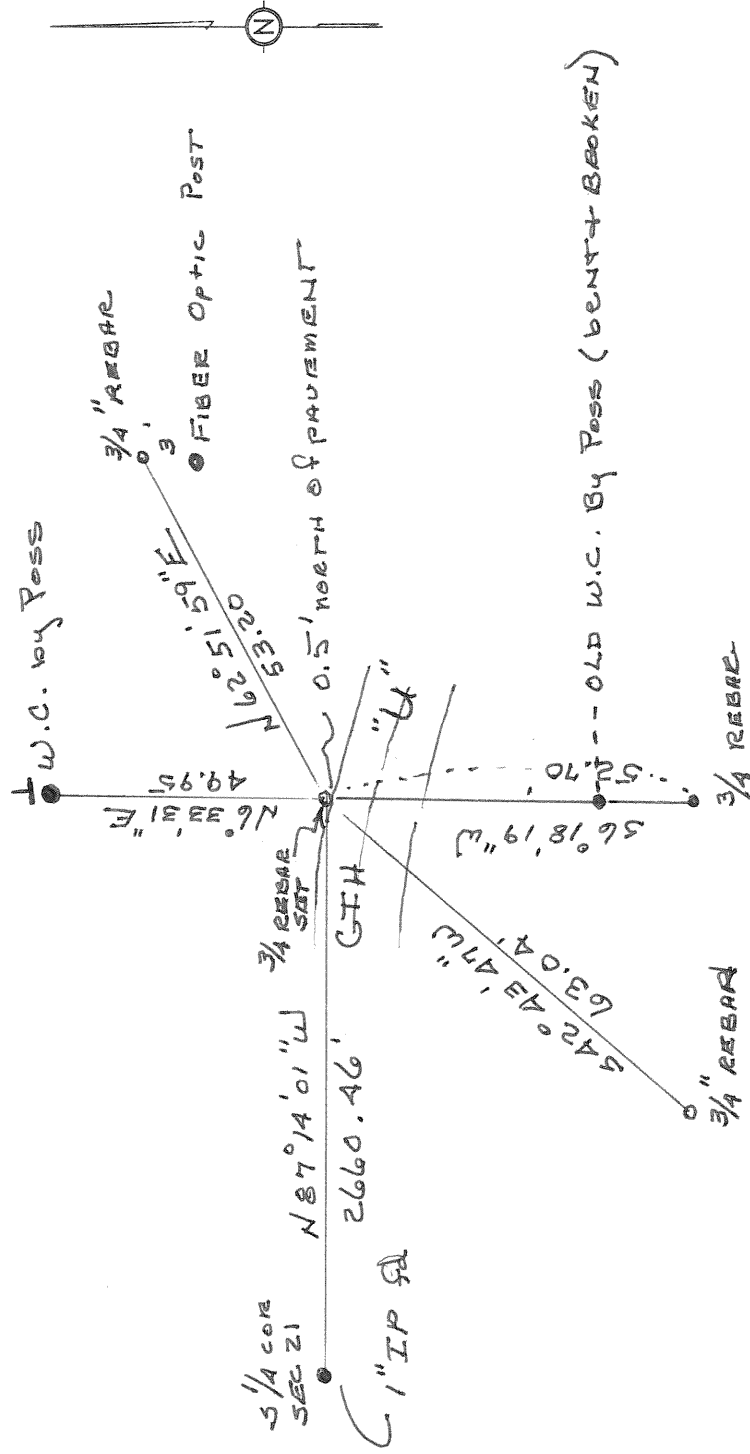

The southwest corner of Section 22


SURVEYORS SEAL

T. 34 N., R. 11 E.  
Langlade County, WI

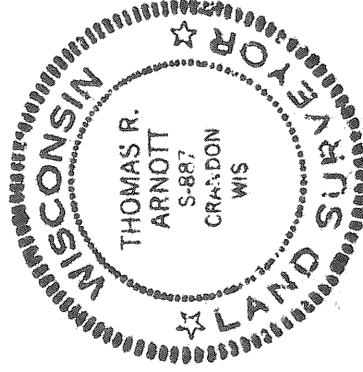

I, Thomas R. Arnott, certify that the corner location shown on this record was determined by me or under my direction and control and that this U.S. Public Land Survey Monument Record is correct and complete to the best of my knowledge and belief.

Thomas R. Arnott 24 May 1999  
Signature Date

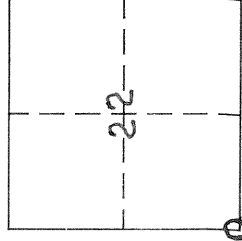

O = Location of corner

INDEX No. R13 3411210000