

TIMBER WOLF LAND SURVEYING - DEAN A. WILLIAMS PLS - 2468

MAP OF SURVEY

VOLUME #155, PAGE 215, AND VOLUME 345, PAGE 242, PART OF AND
LOCATED IN THE SE1/4-SW1/4, AND SW1/4-SE1/4, SECTION 11, TOWNSHIP 34 NORTH, RANGE 10 EAST,
TOWN OF ELCHO, LANGLADE COUNTY, WISCONSIN.




RECORD # 10958
LANGLADE COUNTY SURVEYORS OFFICE
DATE FILED: 8/26/18 BY: D. TRUST



BEARINGS REFERENCED TO
ASSUMED N90°E BEARING

SURVEYORS CERTIFICATE

I, DEAN A. WILLIAMS RLS-2468 HEREBY
CERTIFY THAT I HAVE SURVEYED THE ENCROACHMENT
OF DRIVEWAY ACCESSING PARCEL # 008-0276
THROUGH PARCEL # 008-0190.001

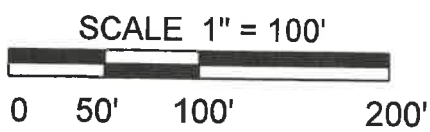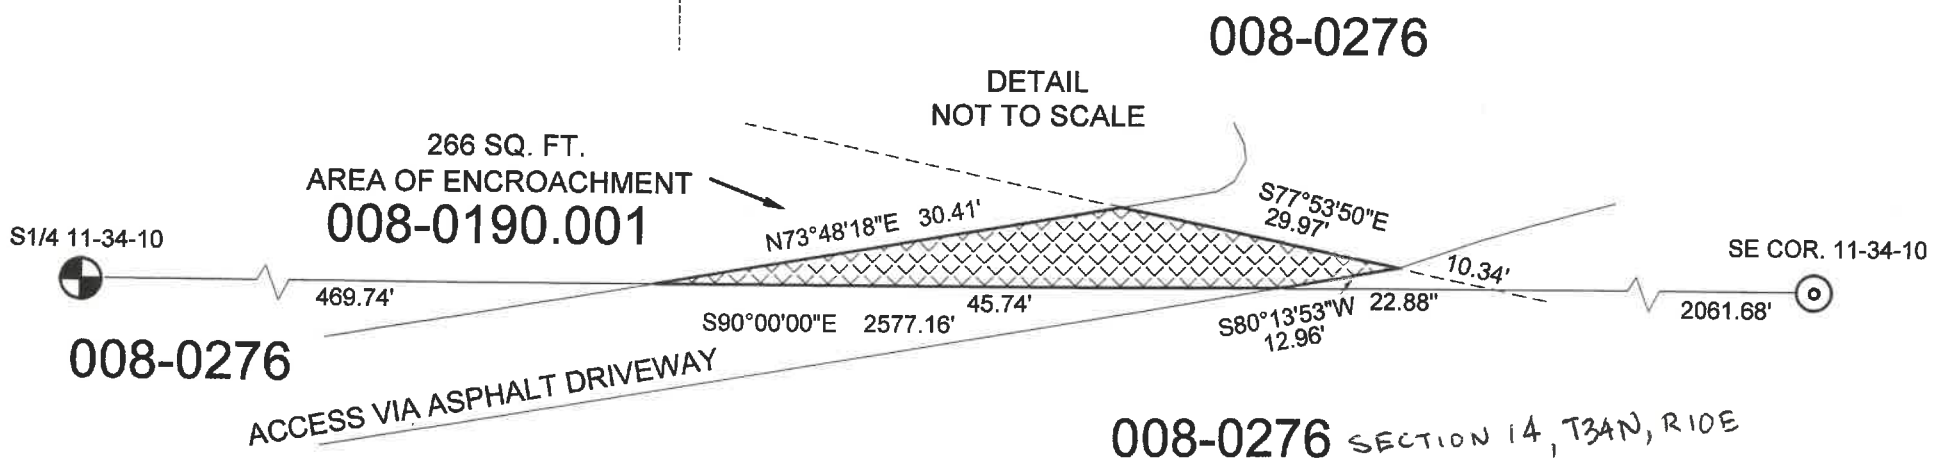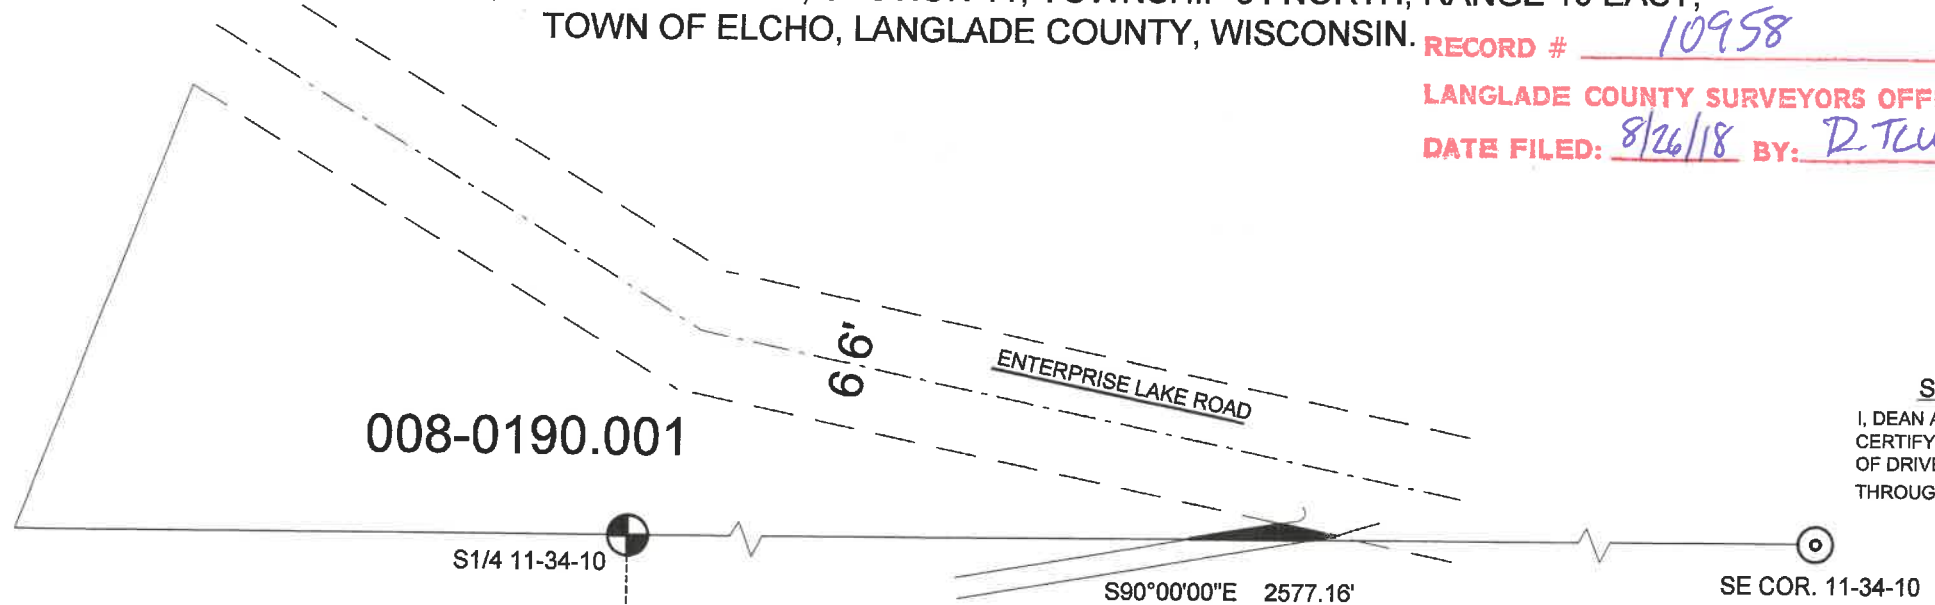

LEGEND

- FOUND 4" B.C.I.P.
- SET 1" SURVEY SPIKE

008-0276 SECTION 14, T34N, R10E