




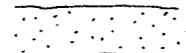


**NOTES**

-  EXISTING N. ROLLWOOD ROAD (NOT ENTIRELY WITHIN RIGHT-OF-WAY)
-  1" IRON PIPE
-  2" IRON PIPE



SEC. 1, T. 30N., R. 11E.

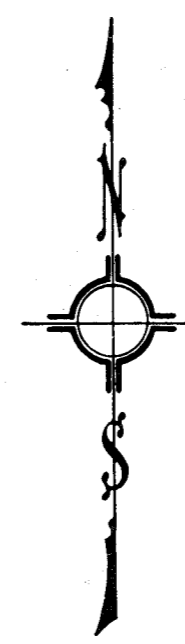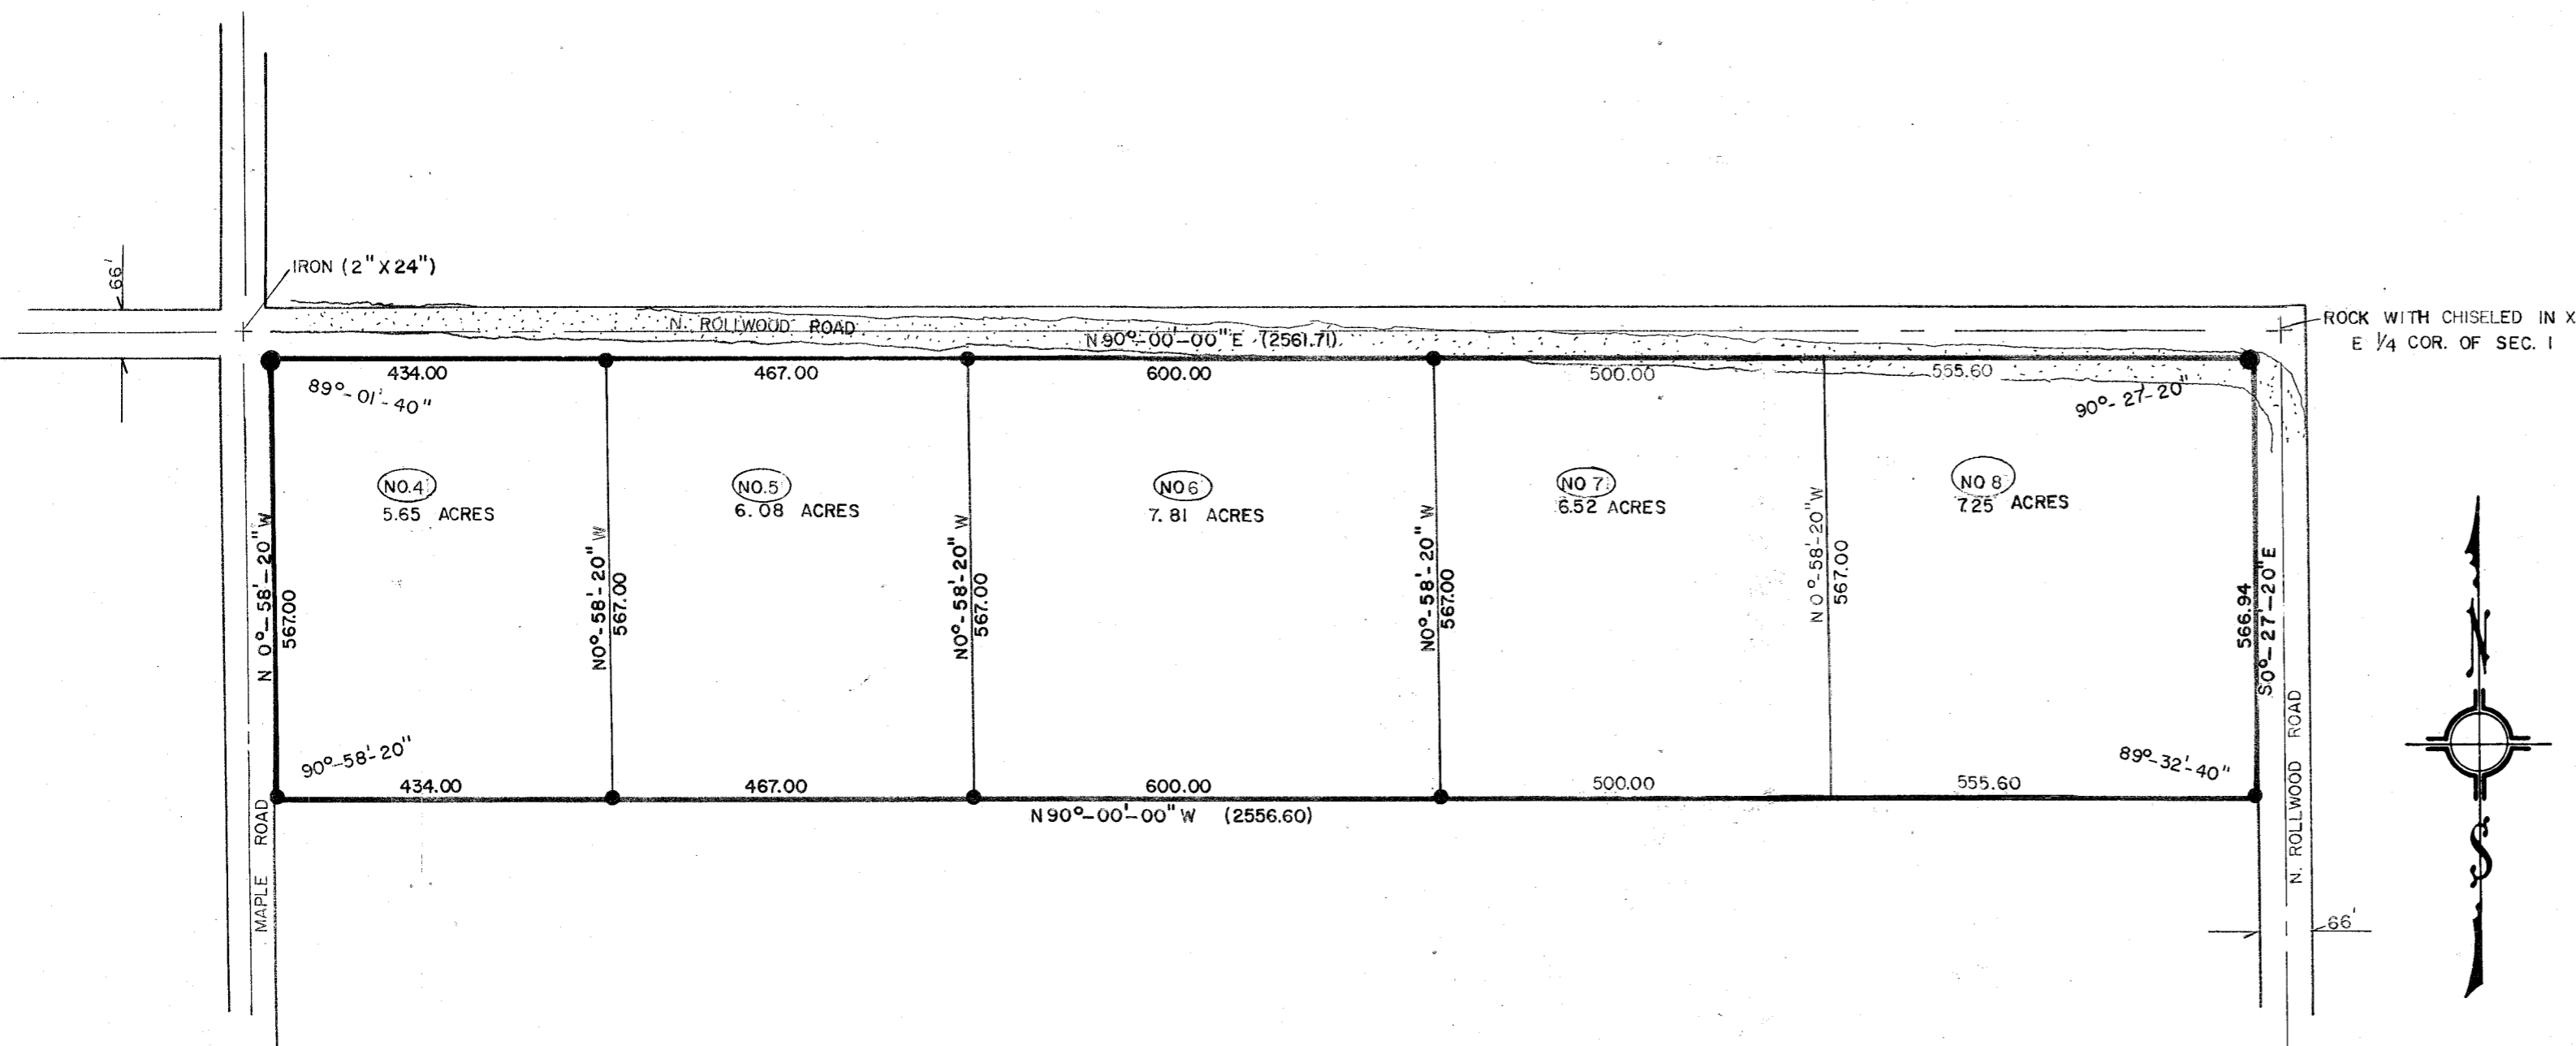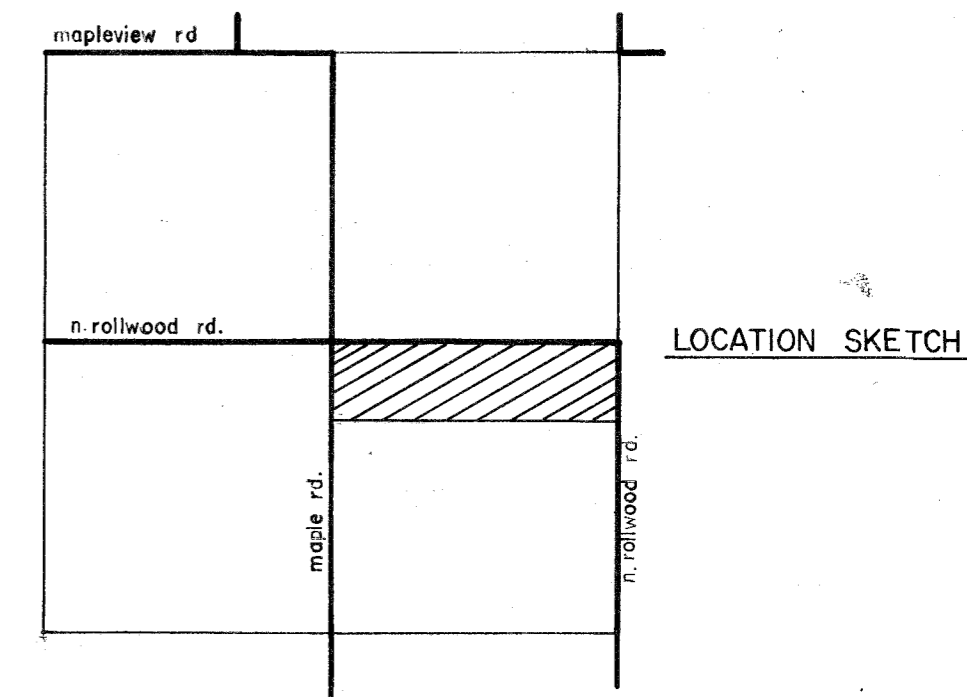

6

RECORD # 30150  
 LANGLADE COUNTY SURVEYORS OFFICE  
 DATE FILED: 5/21/93 BY: D.T.

|                             |            |    |      |
|-----------------------------|------------|----|------|
| <b>LANGLADE DEVELOPMENT</b> |            |    |      |
| SCALE 1" = 200'             | REVISIONS  | BY | DATE |
| DATE 10/22/75               |            |    |      |
| DR. N. SB                   | CKD.       |    |      |
| AP. VD.                     |            |    |      |
| TITLE                       | NO.        |    |      |
| <b>RON ARNDT</b>            | <b>291</b> |    |      |