



# MAP OF SURVEY

FOR: GENE BULA


LOCATED IN THE S<sup>1</sup>/<sub>2</sub> SW <sup>1</sup>/<sub>4</sub>, SECT. 21, T31N, R10E  
TOWN OF ACKLEY, LANGLADE COUNTY, WISCONSIN

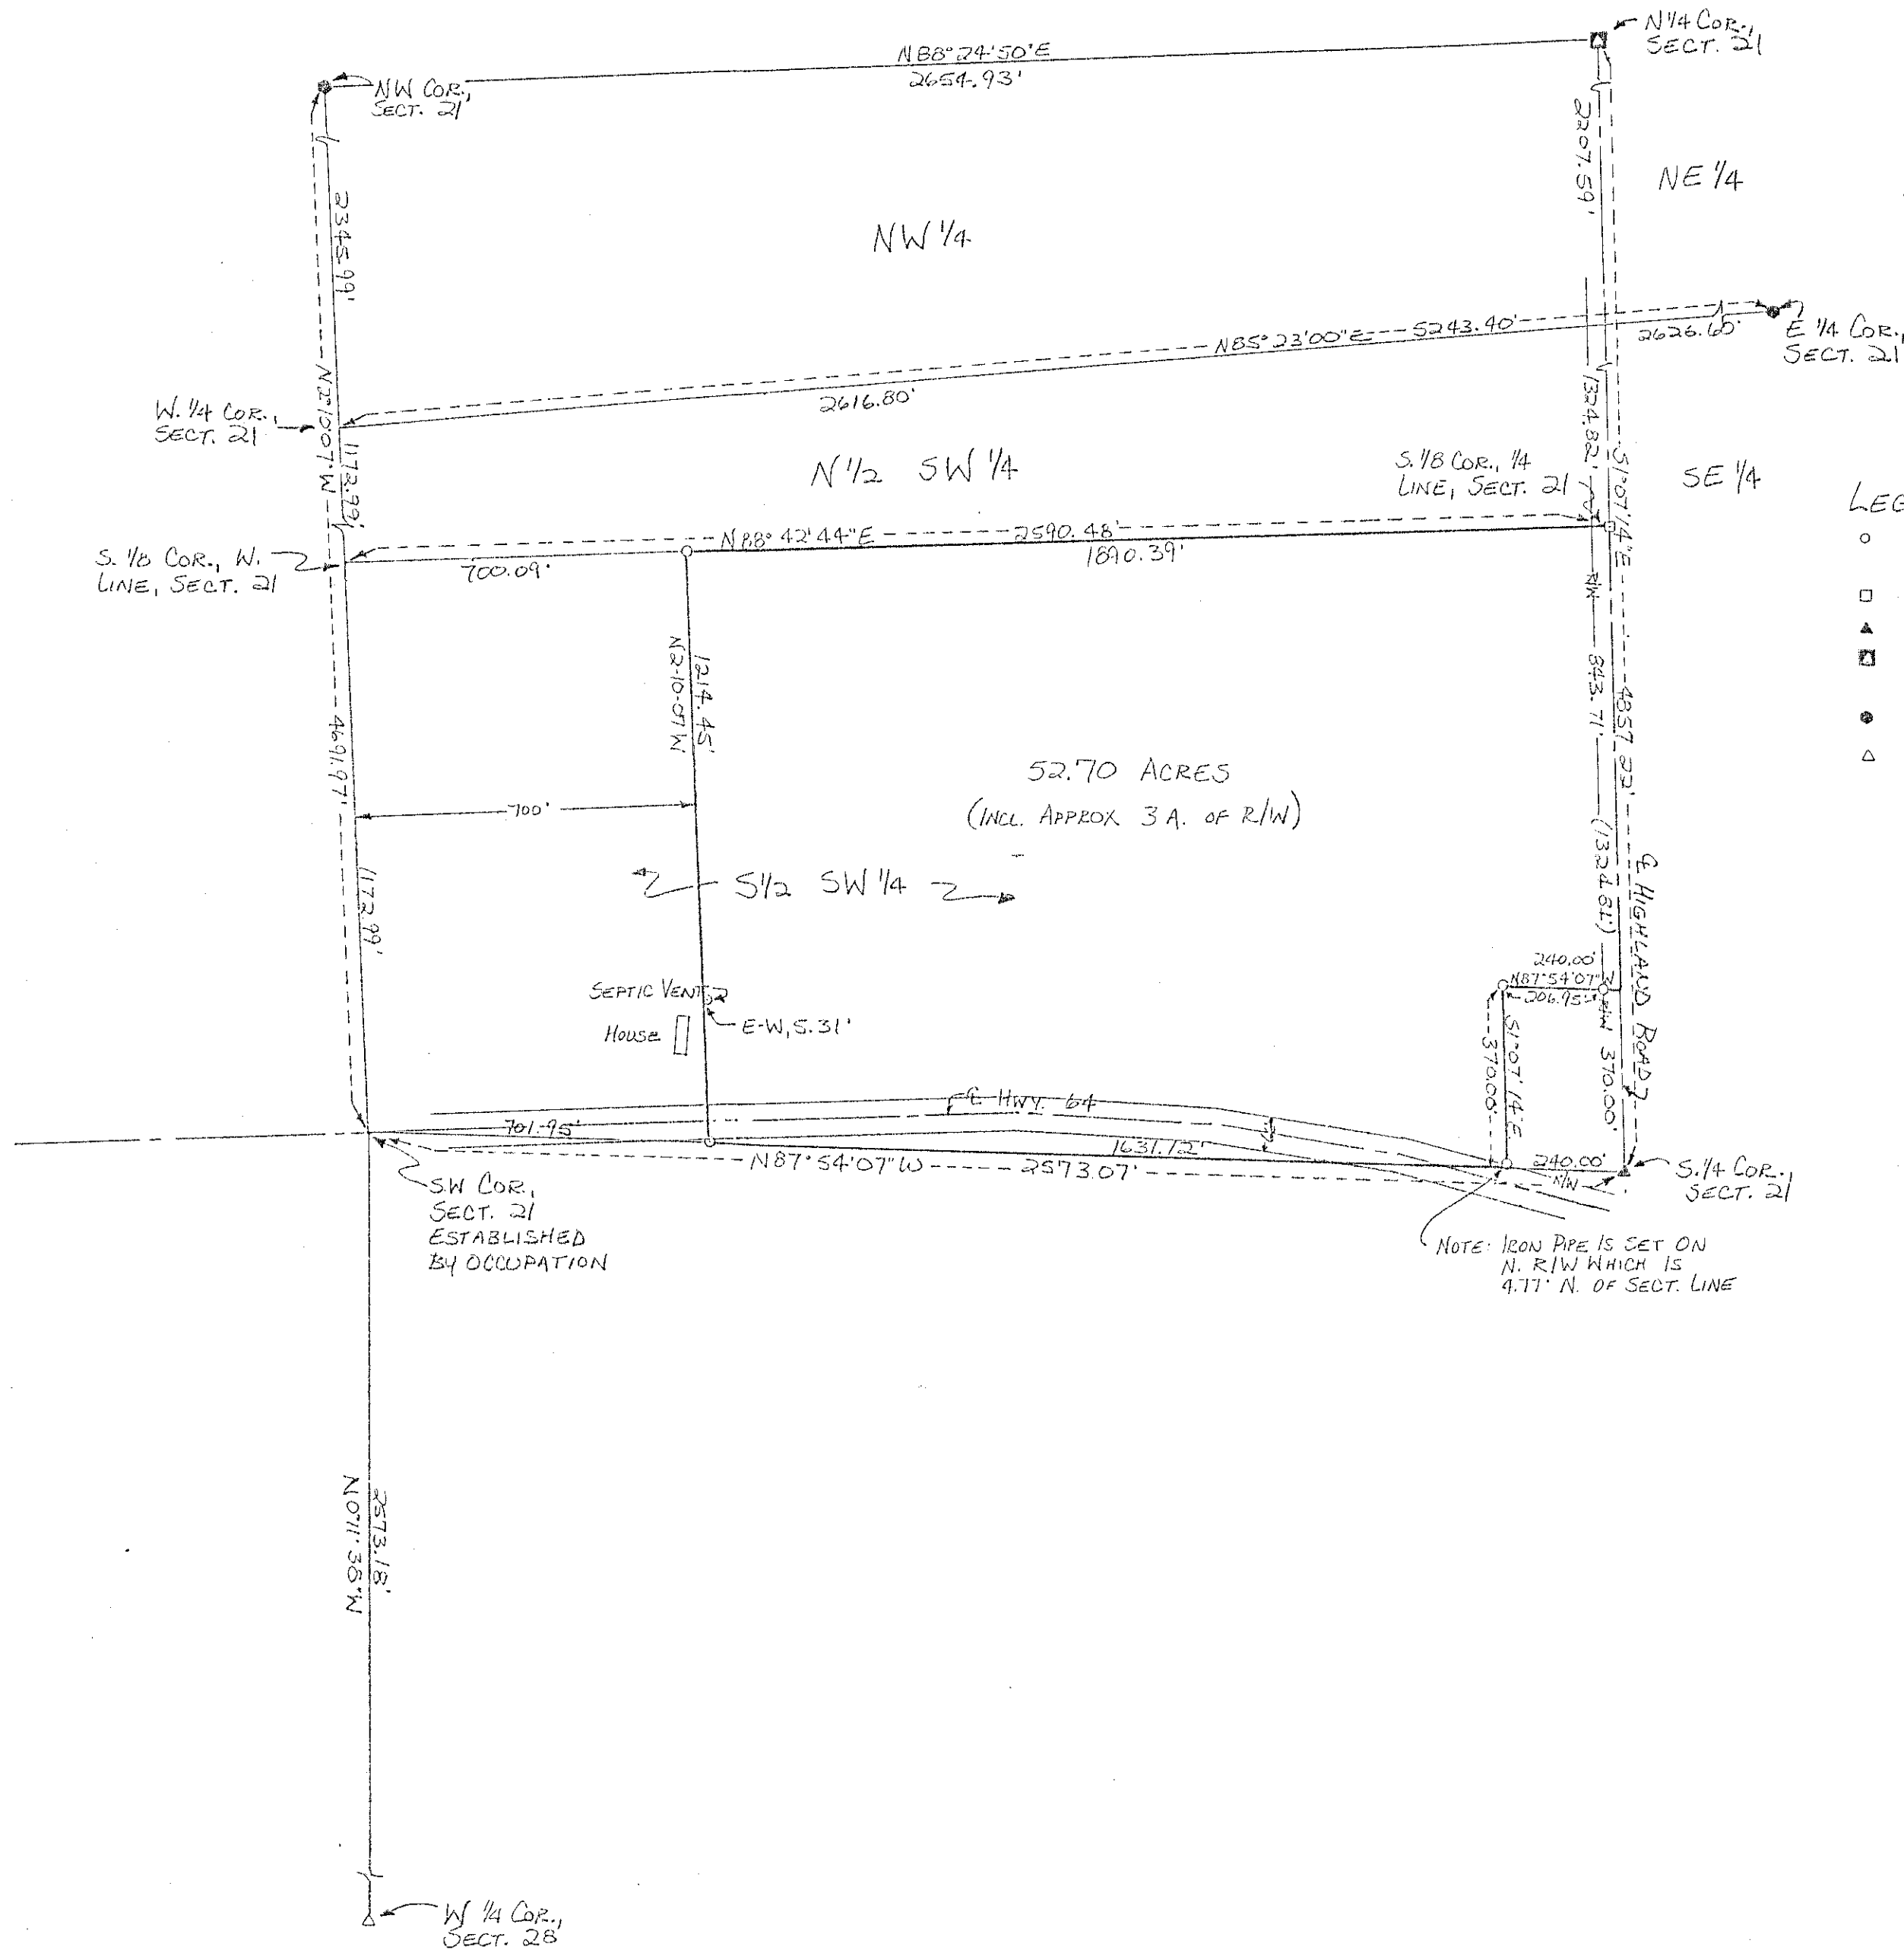

- LEGEND:
- 1" x 30" IRON PIPE, SET, MIN. WT. 113#/L.F.
  - R.R. SPIKE, SET
  - ▲ NAIL, FOUND IN PLACE
  - NAIL, SET FROM EXISTING WITNESS MONUMENTS
  - IRON BAR, FOUND IN PLACE
  - △ NAIL, SET

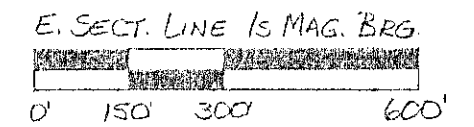

SCALE: 1"=300'

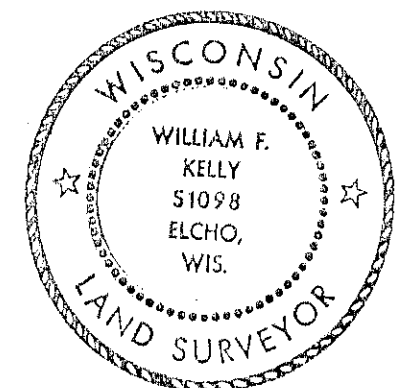

William F. Kelly  
8-1-89

BUILDERS SERVICE ENGINEERING DIVISION	
SURVEY MAP	
FOR	
GENE BULA	
DRAWN BY: LISA REYNOLDS	
SCALE 1"=300'	DATE JULY 31, 1989
SHEET 1 OF 1	DWG. NO: 2179