


MAP OF SURVEY


FOR: RICHARD BOSMAN, AGENT FOR I. BURNS

PART OF THE W 1/2 SE 1/4, SECT. 17, T30N, R11E
TOWN OF NEVA, LANGLADE COUNTY, WISCONSIN

- LEGEND:
- 1" x 30" IRON PIPE, SET,
MIN WT 113#/LF
 - R.R. SPIKE W/WT MARK,
FOUND IN PLACE
 - ▲ NAIL, FOUND IN PLACE

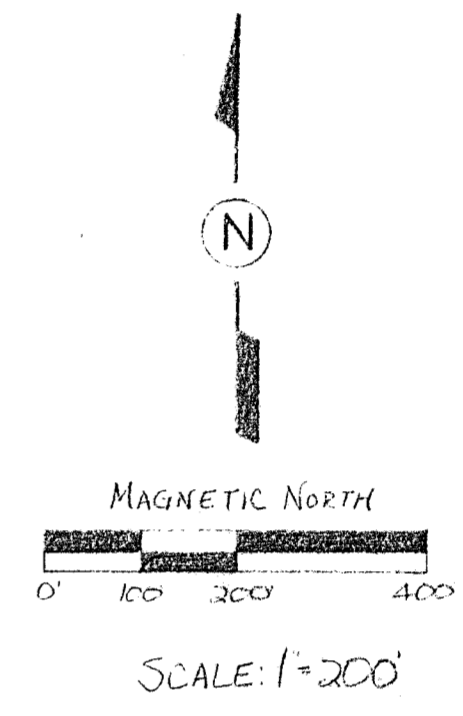

DESCRIPTION OF PARCEL A:
Part of the W 1/2 of the SE 1/4 of Sect. 17, T30N, R11E, described as follows:
Commencing at the E. 1/4 corner of said Sect. 17; thence N 89° 43' 08" W, 350.39 feet; thence S 0° 39' 26" W, 2679.59 feet to the point of beginning;
Thence S 0° 39' 26" W, 2675.16 feet; thence S 0° 39' 11" E, 2340.53 feet; thence N 0° 39' 11" E, 350.39 feet; thence N 89° 43' 08" W, 350.39 feet to the point of beginning.
Said parcel contains 44.25 acres.

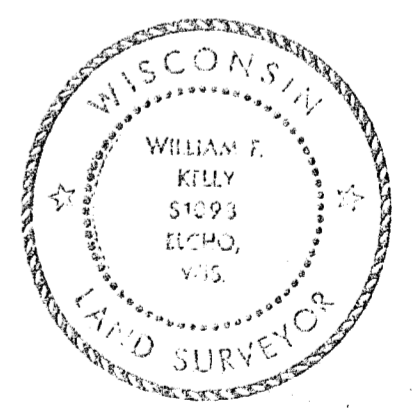

William F. Kelly
1-31-89

RECORD # 30235
LANGLADE COUNTY SURVEYORS OFFICE
DATE FILED: 6-7-93 BY: SJF

| | |
|---------------------------------------|-----------------------|
| BUILDERS SERVICE ENGINEERING DIVISION | |
| SURVEY MAP | |
| FOR | |
| RICHARD BOSMAN, AGENT | |
| DRAWN BY: LISA REYNOLDS | |
| SCALE 1" = 200' | DATE JANUARY 30, 1989 |
| SHEET 1 OF 1 | DWG. NO: 2074 |