

LEGEND:
 ○ IRON PIPES SET
 ⊗ BRASS CAP NAIL IN PLACE

DESCRIPTION OF PARCEL 1:



A parcel of land located in the NE 1/4 SW 1/4, Sect. 7, T32N, R11E, described as follows:
 Commencing at the W. 1/4 corner of said Sect. 7; thence S89°38'38"E, 2091.30 feet to the point of beginning;
 Thence S89°38'38"E, 1016.00 feet; thence S12°09'52"E, 233.47 feet; thence S01°48'21"W, 217.24 feet; thence N89°38'38"W, 1076.16 feet; thence N00°31'44"E, 445.00 feet to the point of beginning.
 Said parcel contains 10.79 acres.

DESCRIPTION OF PARCEL 2:

A parcel of land located in the SW 1/4, Sect. 7, T32N, R11E, described as follows:
 Commencing at the W. 1/4 corner of said Sect. 7; thence S89°38'38"E, 1441.30 feet to the point of beginning;
 Thence S89°38'38"E, 650.00 feet; thence S00°31'44"W, 445.00 feet; thence S89°38'38"E, 1076.16 feet; thence S00°08'04"W, 2006.52 feet; thence N90°00'00"W, 1050.69 feet; thence N01°19'11"W, 1601.08 feet; thence N89°38'38"W, 610.00 feet; thence N01°19'11"W, 858.00 feet to the point of beginning.
 Said parcel contains 62.00 acres.

MAP OF SURVEY
 FOR
 HARRY R. KLEINHANS

LOCATED IN THE SW 1/4, SECTION 7, T32N, R11E
 TOWN OF MEVA, LANGLADE COUNTY, WISCONSIN.

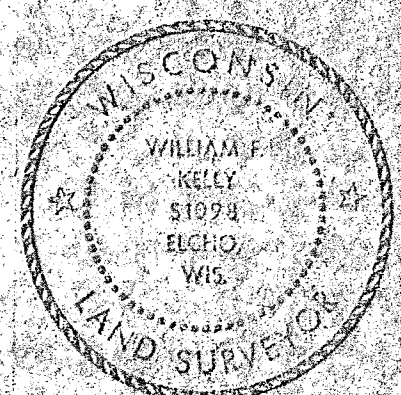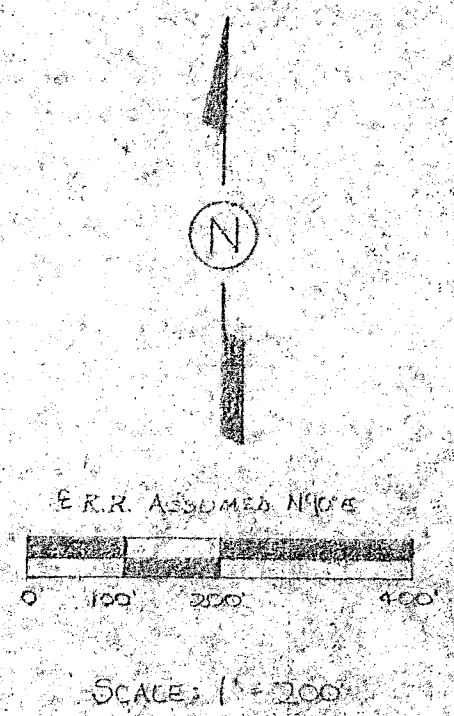

William F. Kelly
 8-26-82

BUILDERS SERVICE ENGINEERING DIVISION	
SURVEY MAP	
HARRY KLEINHANS, SR.	
SECT. 7, T32N, R11E	
DRAWN BY: LISA MEYER	
SCALE 1" = 200'	DATE Aug. 24, 1982
SHEET 1 OF 1	DWG. NO: 1015

RECORD # 70241
 LANGLADE COUNTY SURVEYORS OFFICE
 DATE FILED: 6-3-93 BY: SUP