

NW CORNER, SECTION 10
ROAD & FENCE
INTERSECTION


N 1/4 CORNER,
SECTION 10,
EXISTING IRON PIPE

- LEGEND:
- IRON PIPE, SET
 - △ NAIL, SET
 - IRON PIPE, FOUND IN PLACE
 - ⊙ WELL POINT, FOUND IN PLACE


MAP OF SURVEY

FOR MERLIN TURCOTTE

BEING THE NE 1/4 & SE 1/4 OF THE SE 1/4, SECTION 10,
T33N, R12E, TOWN OF ANSWORTH, LANG. CO., WI

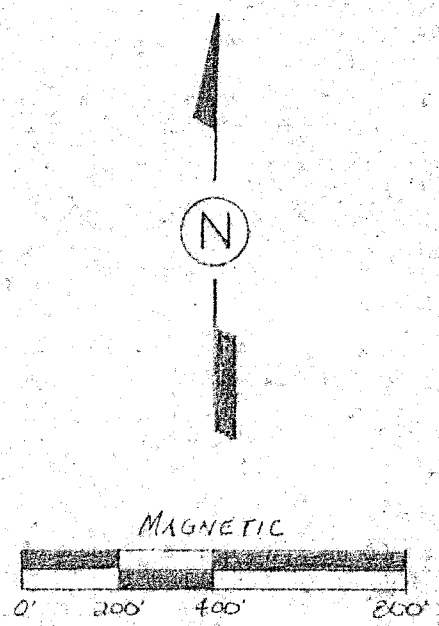

SCALE: 1" = 400'

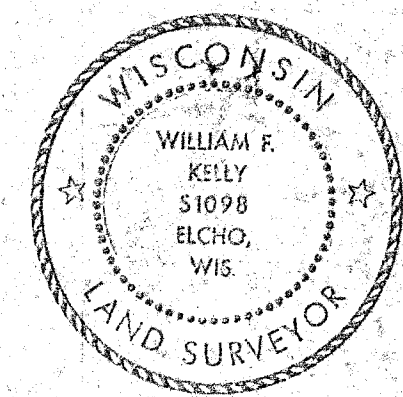

William F. Kelly
3-1-84

BUILDERS SERVICE ENGINEERING DIVISION	
SURVEY MAP	
FOR	
MERLIN TURCOTTE	
DRAWN BY: LISA MEYER	
SCALE 1" = 400'	DATE FEB. 24, 1984
SHEET 1 OF 1	DWG. NO: 1226

RECORD # 30257
LANGLADE COUNTY SURVEYORS OFFICE
DATE FILED: 6/19/84 BY: DT

