



MAP OF SURVEY
FOR LYLE B. LEE

BEING THE SE 1/4 NW 1/4, SECT. 4, T33N, R11E
TOWN OF DEHAM, LANGLADE COUNTY, WISCONSIN

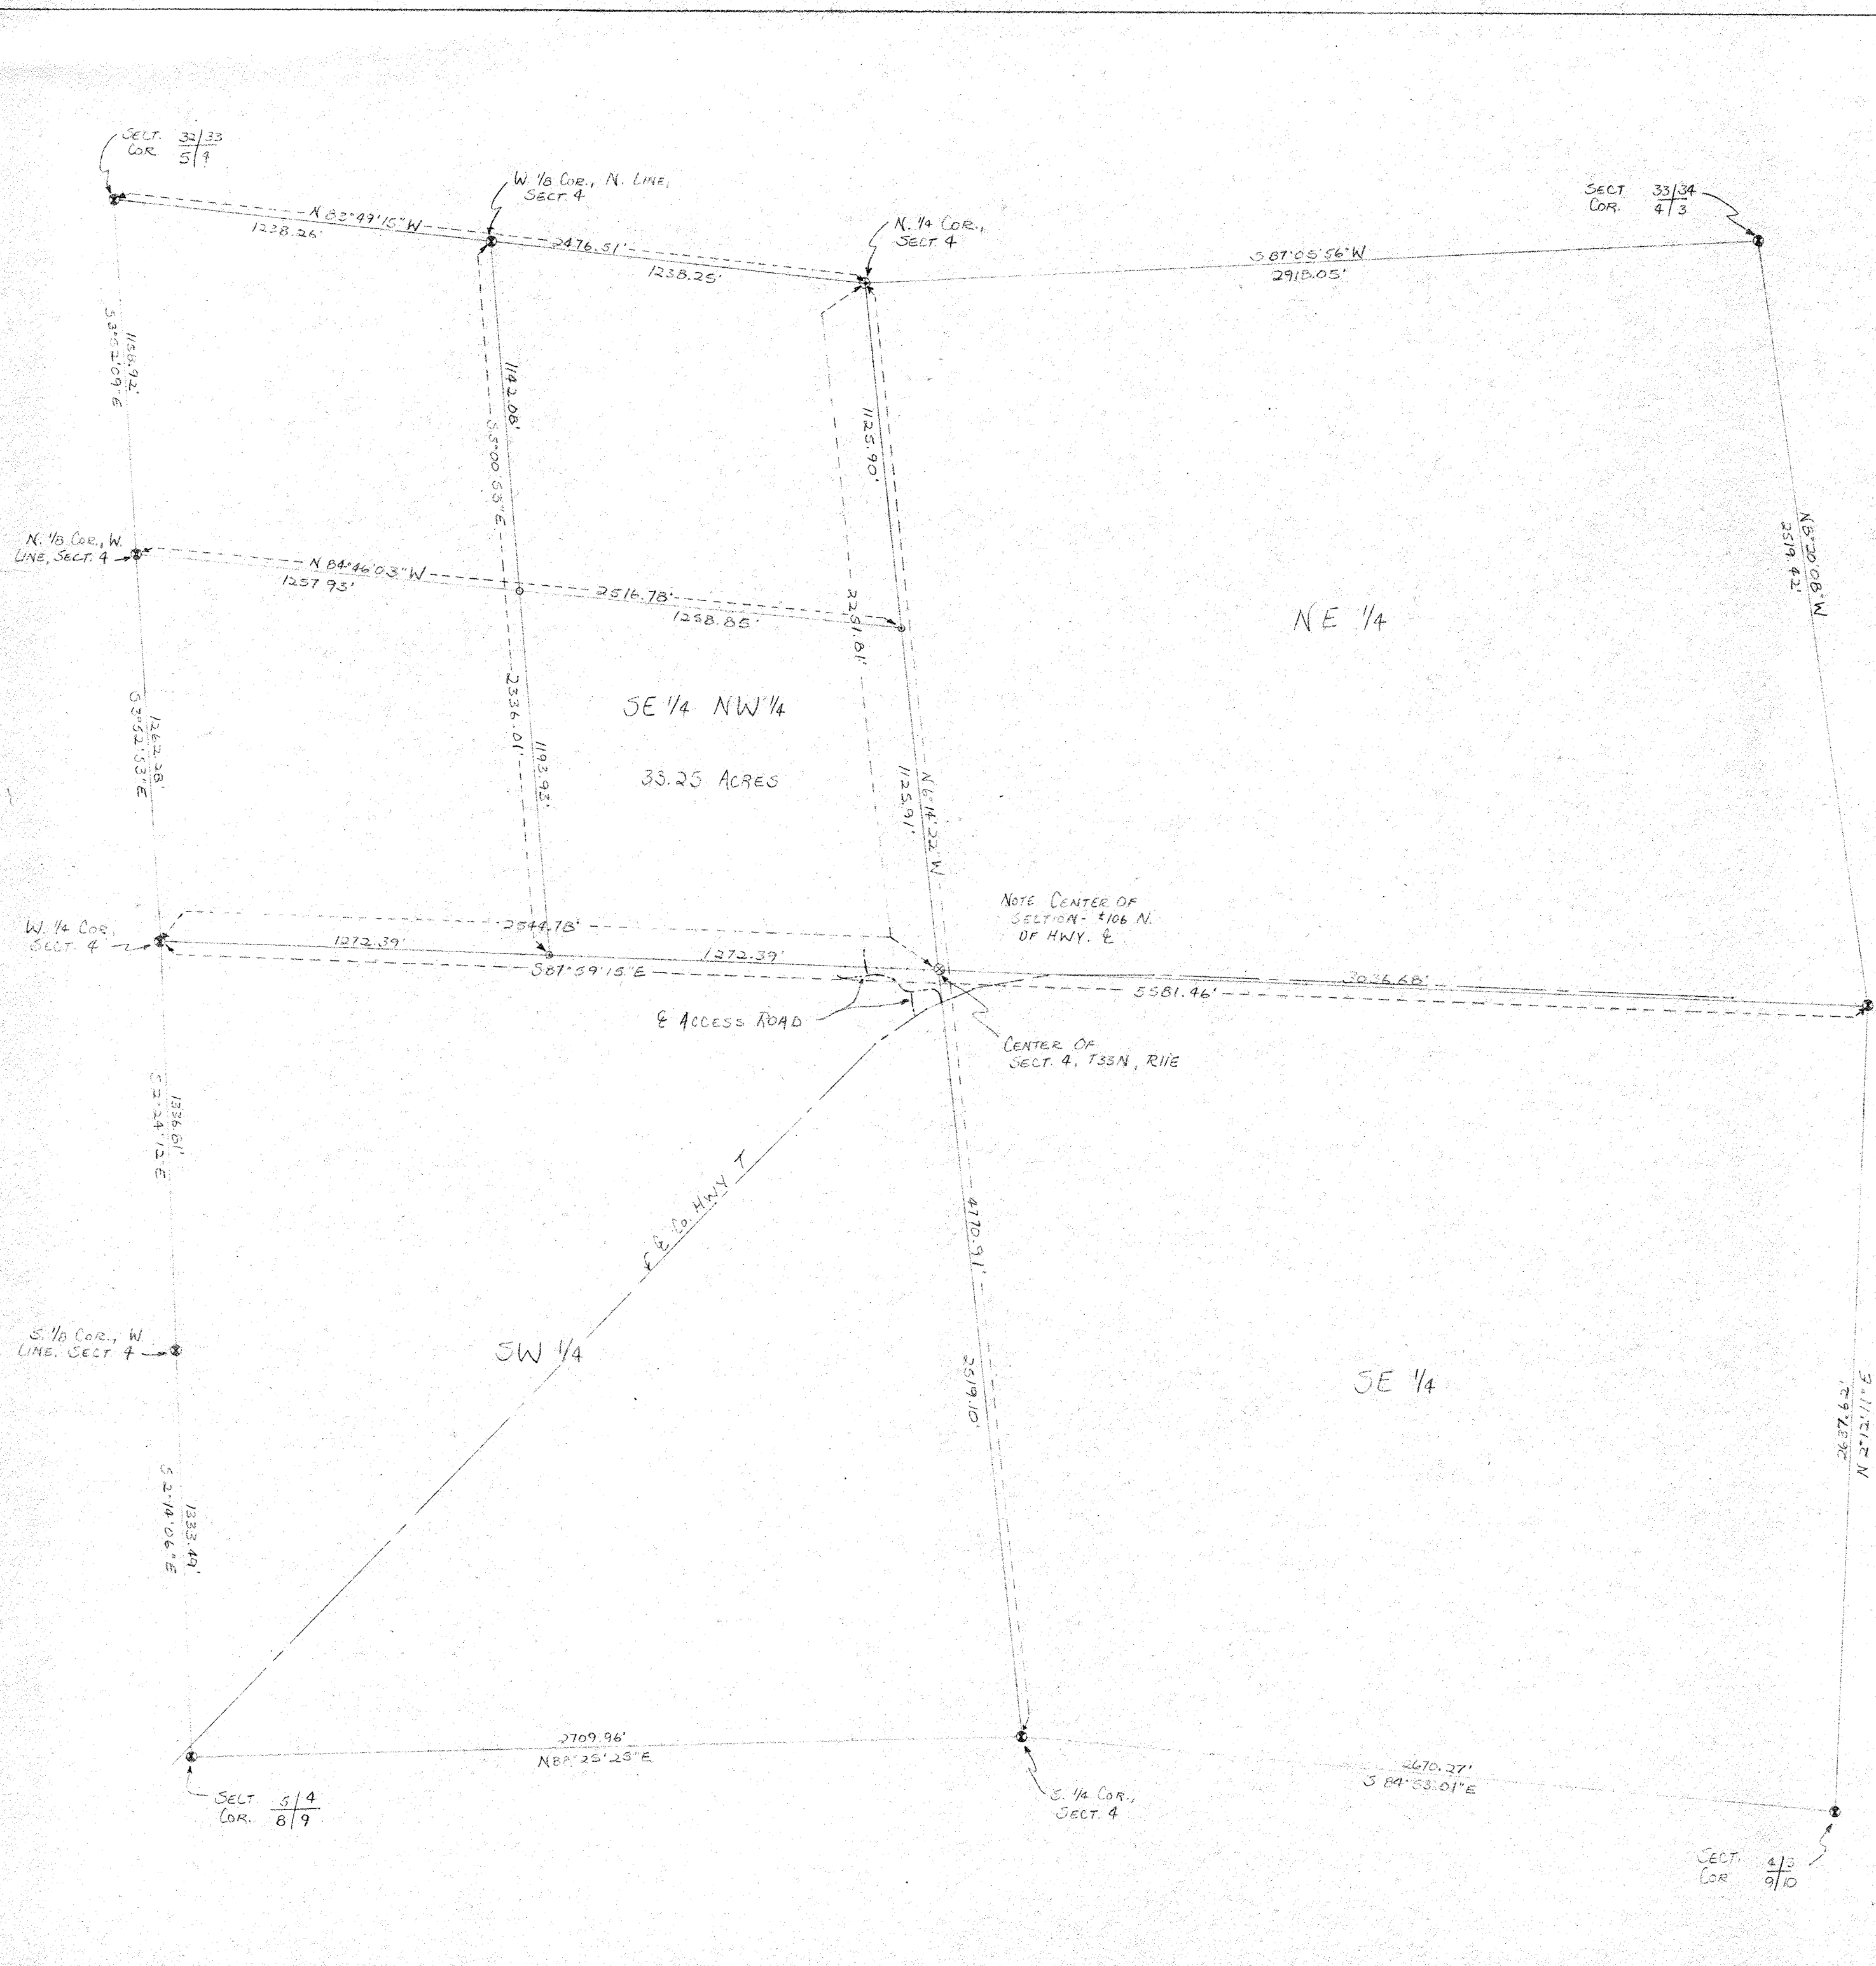


- LEGEND:
- 2" IRON PIPE, SET
 - ⊕ 3" ALUMINUM CAP MONUMENT, SET
 - ⊗ BRASS CAP MONUMENT, SET *
 - ⊙ BRASS CAP MONUMENT, SET DURING 1936 GOVERNMENT RESURVEY, FOUND IN PLACE

* 1/8 CORNER REESTABLISHED THROUGH PROPORTIONATE METHODS USING 1936 GOVT RESURVEY INFORMATION.

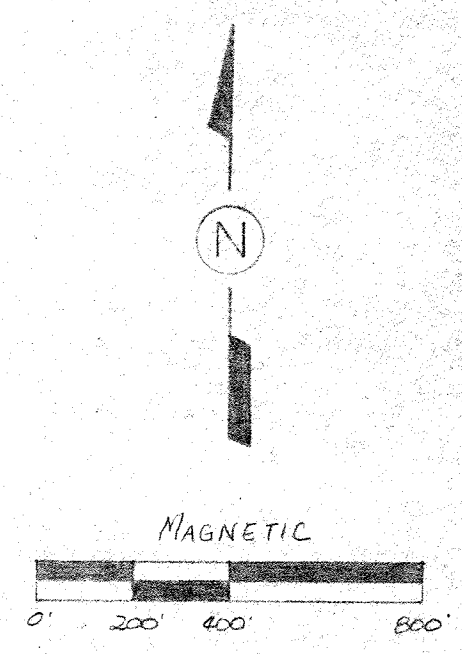

SCALE: 1" = 400'

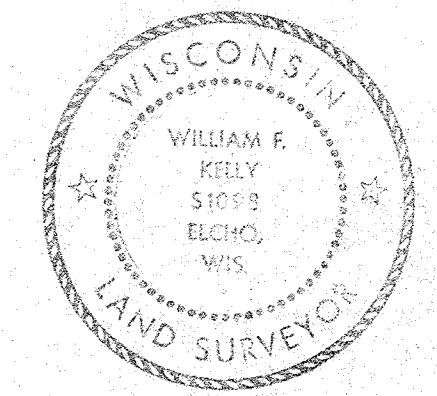


William F. Kelly
1-12-84

BUILDERS SERVICE ENGINEERING DIVISION	
SURVEY MAP	
OF SE 1/4 NW 1/4, SECT. 4, T33N, R11E	
FOR: LYLE B. LEE	
DRAWN BY: LISA MEYER	
SCALE 1" = 400'	DATE JAN. 10, 1984
SHEET 1 OF 1	DWG. NO: 1214

RECORD # 30403 (External)
LANGLADE COUNTY SURVEYORS OFFICE
DATE FILED: BY:



MAP OF SURVEY
FOR LYLE B. LEE

BEING THE SE 1/4 NW 1/4, SECT. 4, T33N, R11E
TOWN OF UPHAM, LANGLADE COUNTY, WISCONSIN

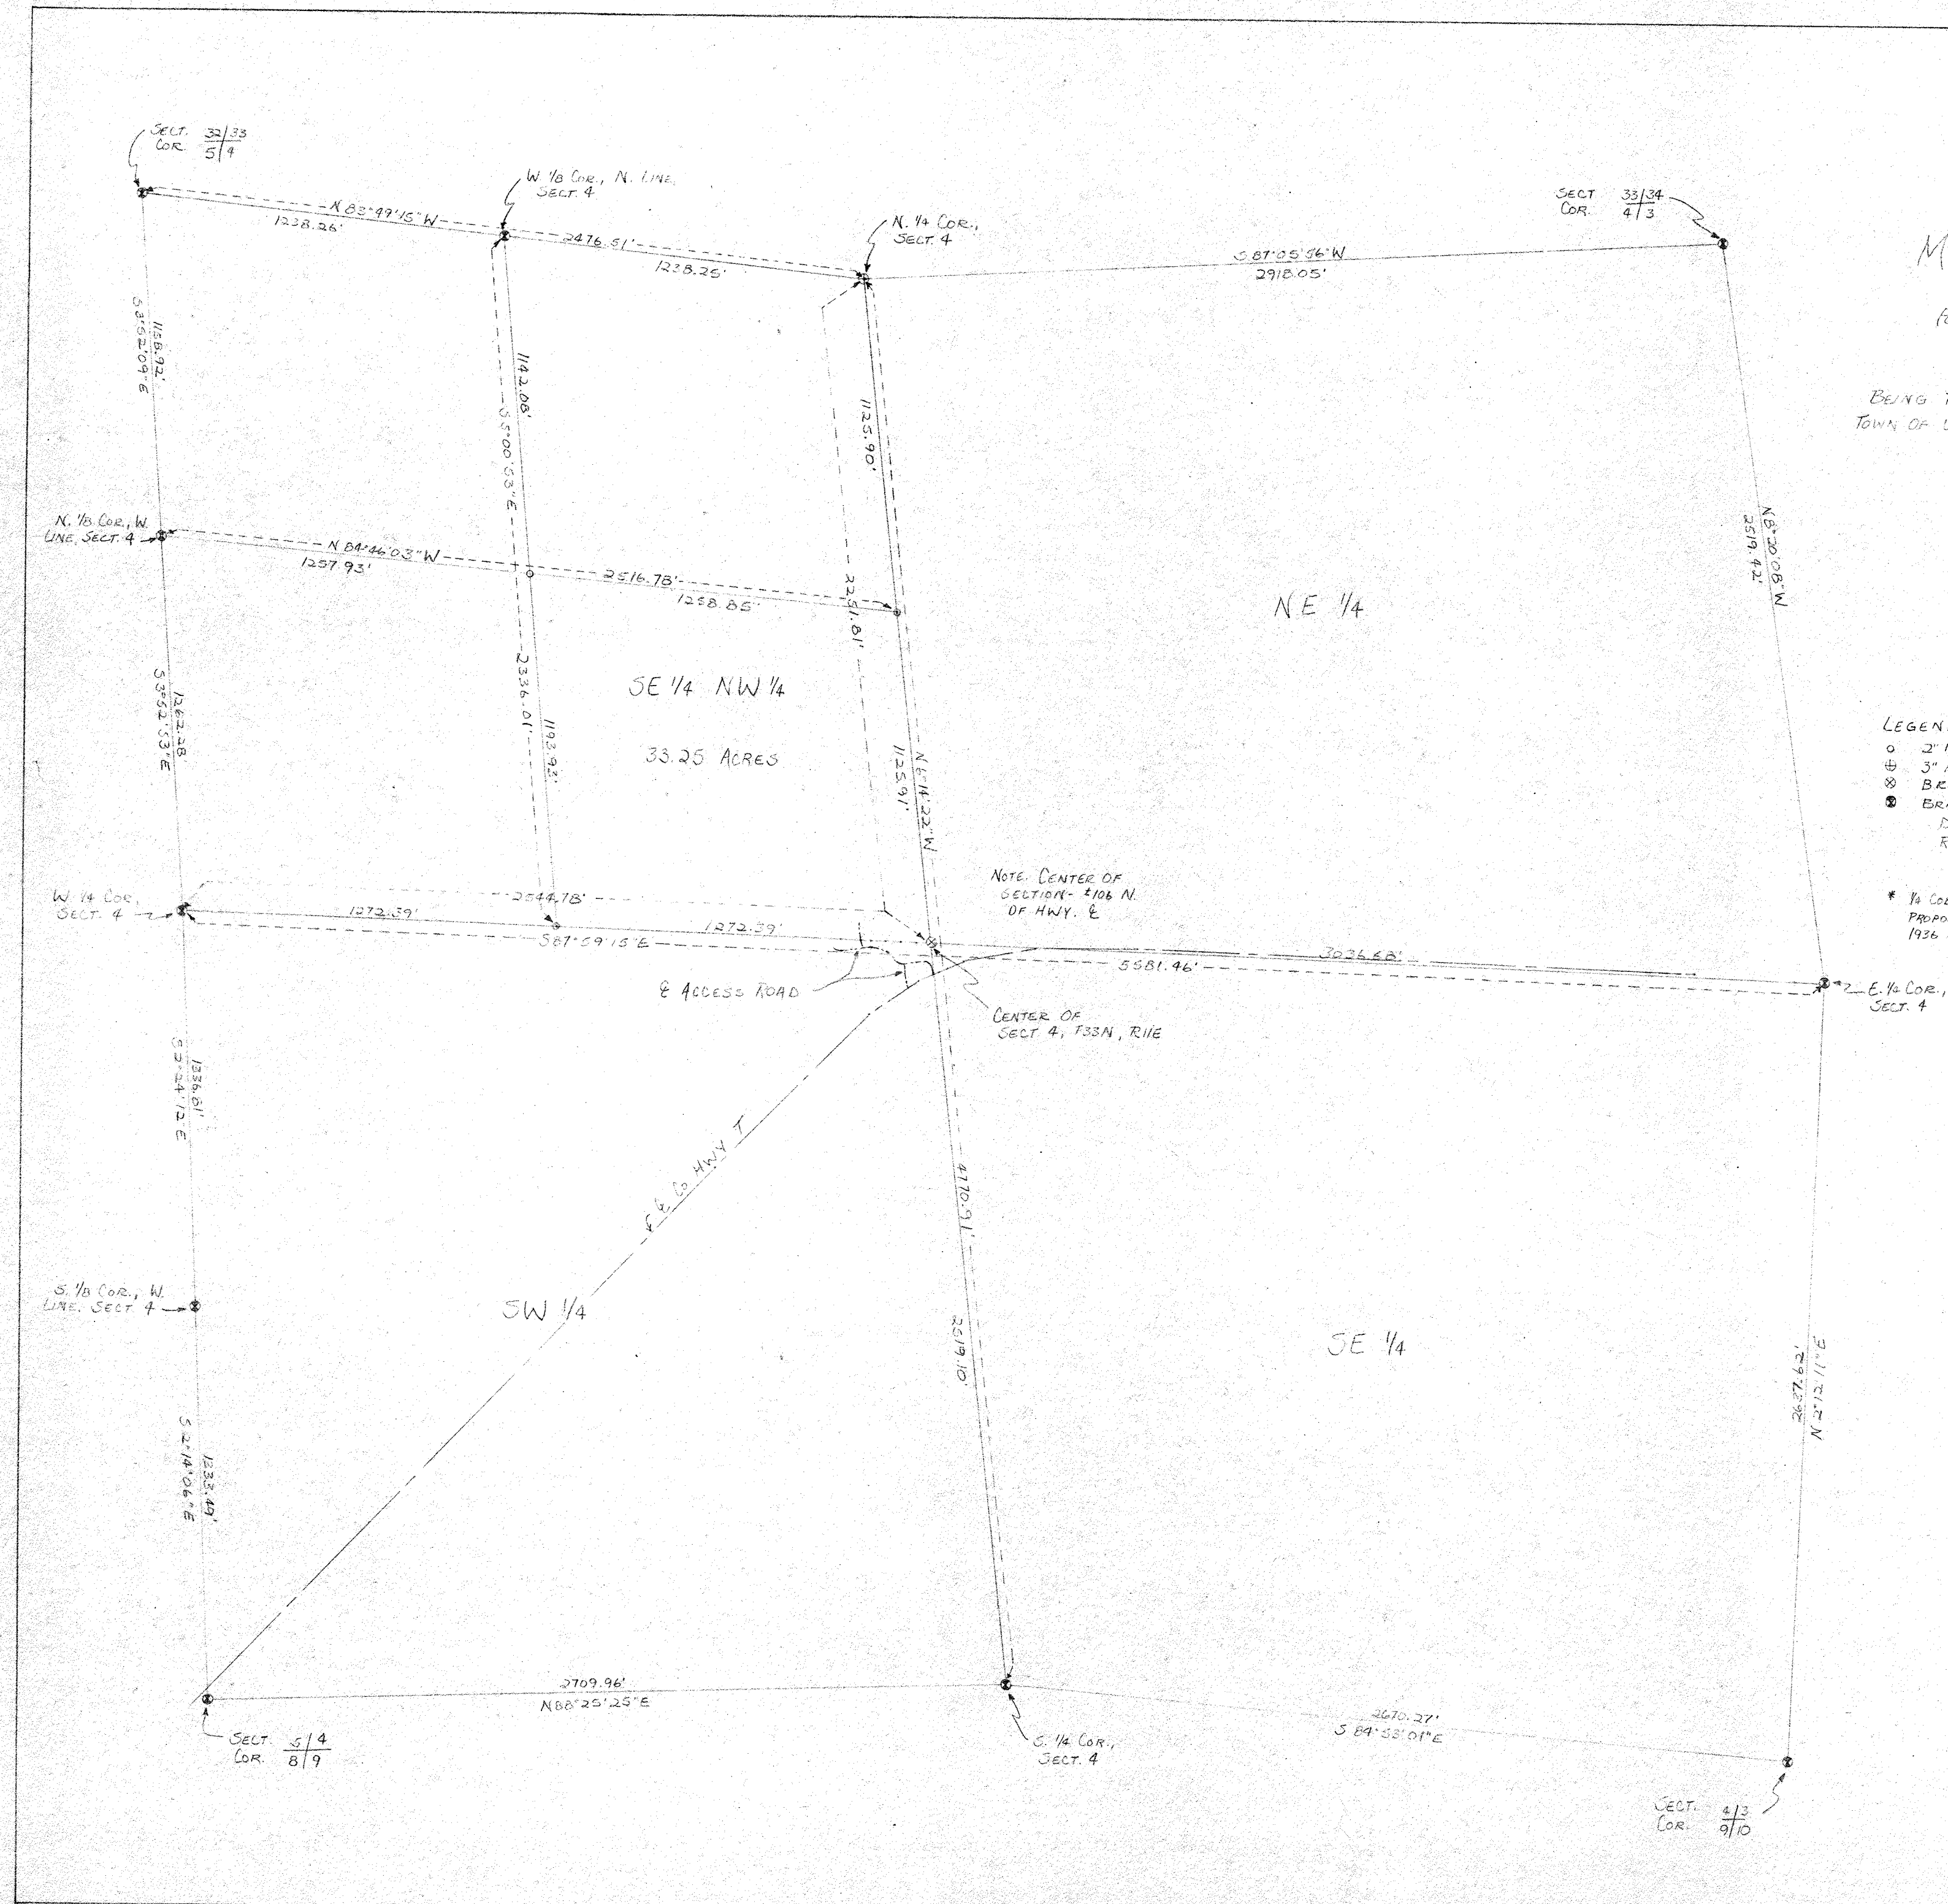

- LEGEND:
- 2" IRON PIPE, SET
 - ⊕ 3" ALUMINUM CAP MONUMENT, SET
 - ⊗ BRASS CAP MONUMENT, SET *
 - ⊙ BRASS CAP MONUMENT, SET
 - ⊙ DURING 1936 GOVERNMENT RESURVEY, FOUND IN PLACE

* 1/4 CORNER REESTABLISHED THROUGH PROPORTIONATE METHODS USING 1936 GOV'T RESURVEY INFORMATION.

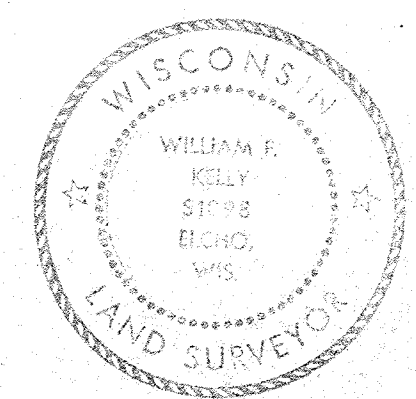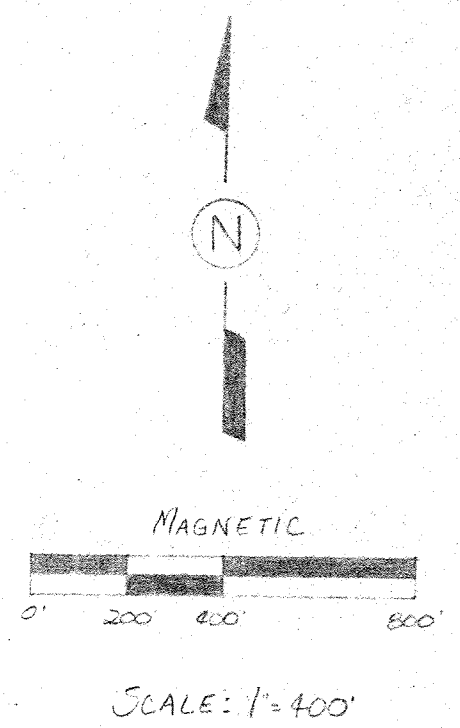


William F. Kelly
1-12-84

BUILDERS SERVICE ENGINEERING DIVISION	
SURVEY MAP	
OF SE 1/4 NW 1/4, SECT. 4, T33N, R11E	
FOR: LYLE B. LEE	
DRAWN BY: LISA MEYER	
SCALE 1" = 400'	DATE JAN. 10, 1984
SHEET 1 OF 1	DWG. NO: 1214

RECORD # 30403 (EXTRA)
LANGLADE COUNTY SURVEYORS OFFICE


MAP OF SURVEY
FOR LYLE B. LEE

BEING THE SE 1/4 NW 1/4, SECT. 4, T33N, R11E
TOWNSHIP OF UPHAM, LANGLADE COUNTY, WISCONSIN

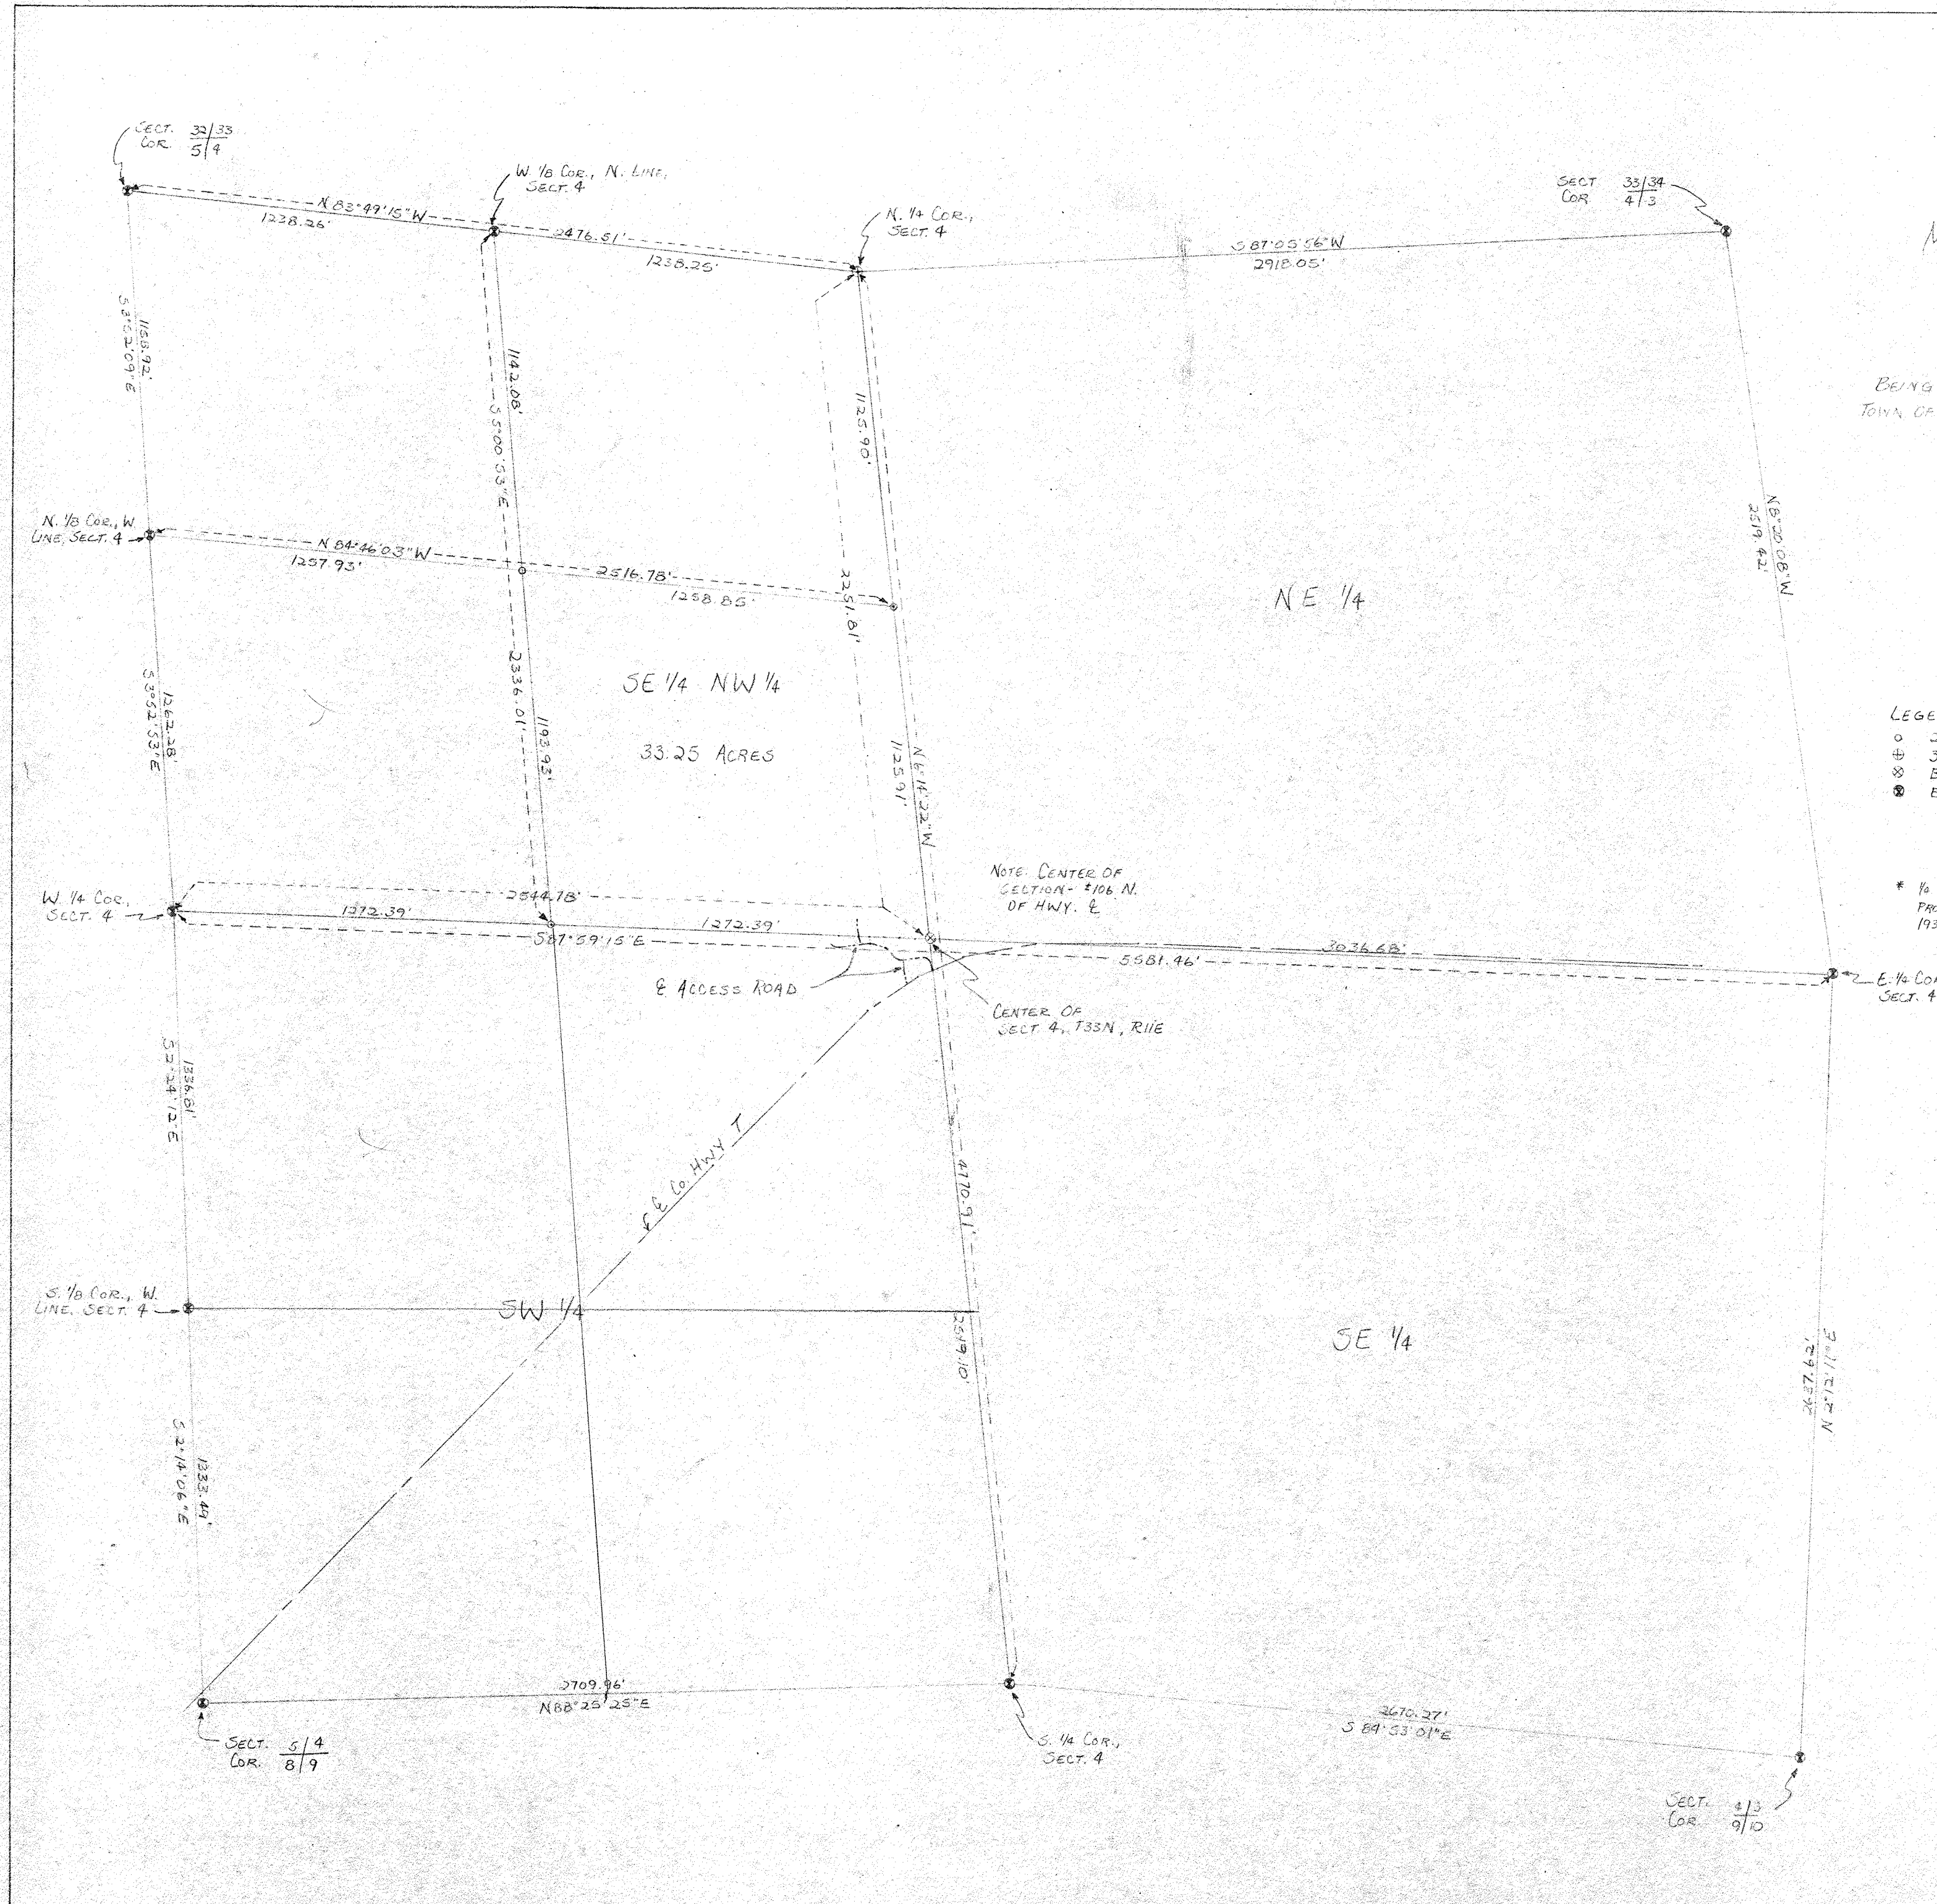

- LEGEND:
- 2" IRON PIPE, SET
 - ⊕ 3" ALUMINUM CAP MONUMENT, SET
 - ⊗ BRASS CAP MONUMENT, SET *
 - ⊙ BRASS CAP MONUMENT, SET DURING 1936 GOVERNMENT RESURVEY, FOUND IN PLACE

* 1/4 CORNER REESTABLISHED THROUGH PROPORTIONATE METHODS USING 1936 GOV'T RESURVEY INFORMATION.

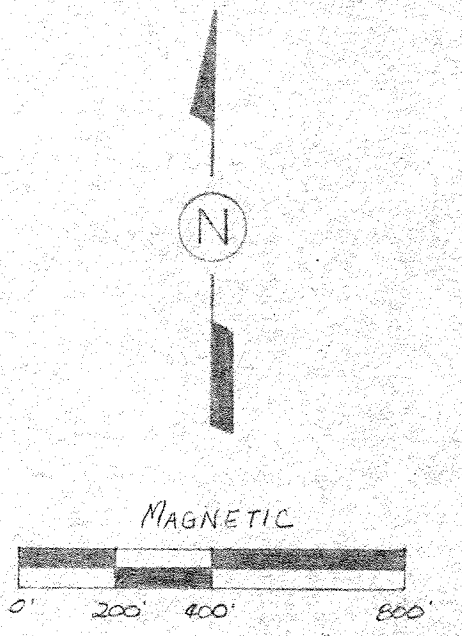

SCALE: 1" = 400'



William F. Kelly
1-12-84

BUILDERS SERVICE ENGINEERING DIVISION	
SURVEY MAP	
OF SE 1/4 NW 1/4, SECT. 4, T33N, R11E	
FOR: LYLE B. LEE	
DRAWN BY: LISA MEYER	
SCALE 1" = 400'	DATE JAN 10, 1984
SHEET 1 OF 1	DWG. NO: 1214

RECORD # 30403
LANGLADE COUNTY SURVEYORS OFFICE
DATE FILED: 6/9/93 BY: DT