
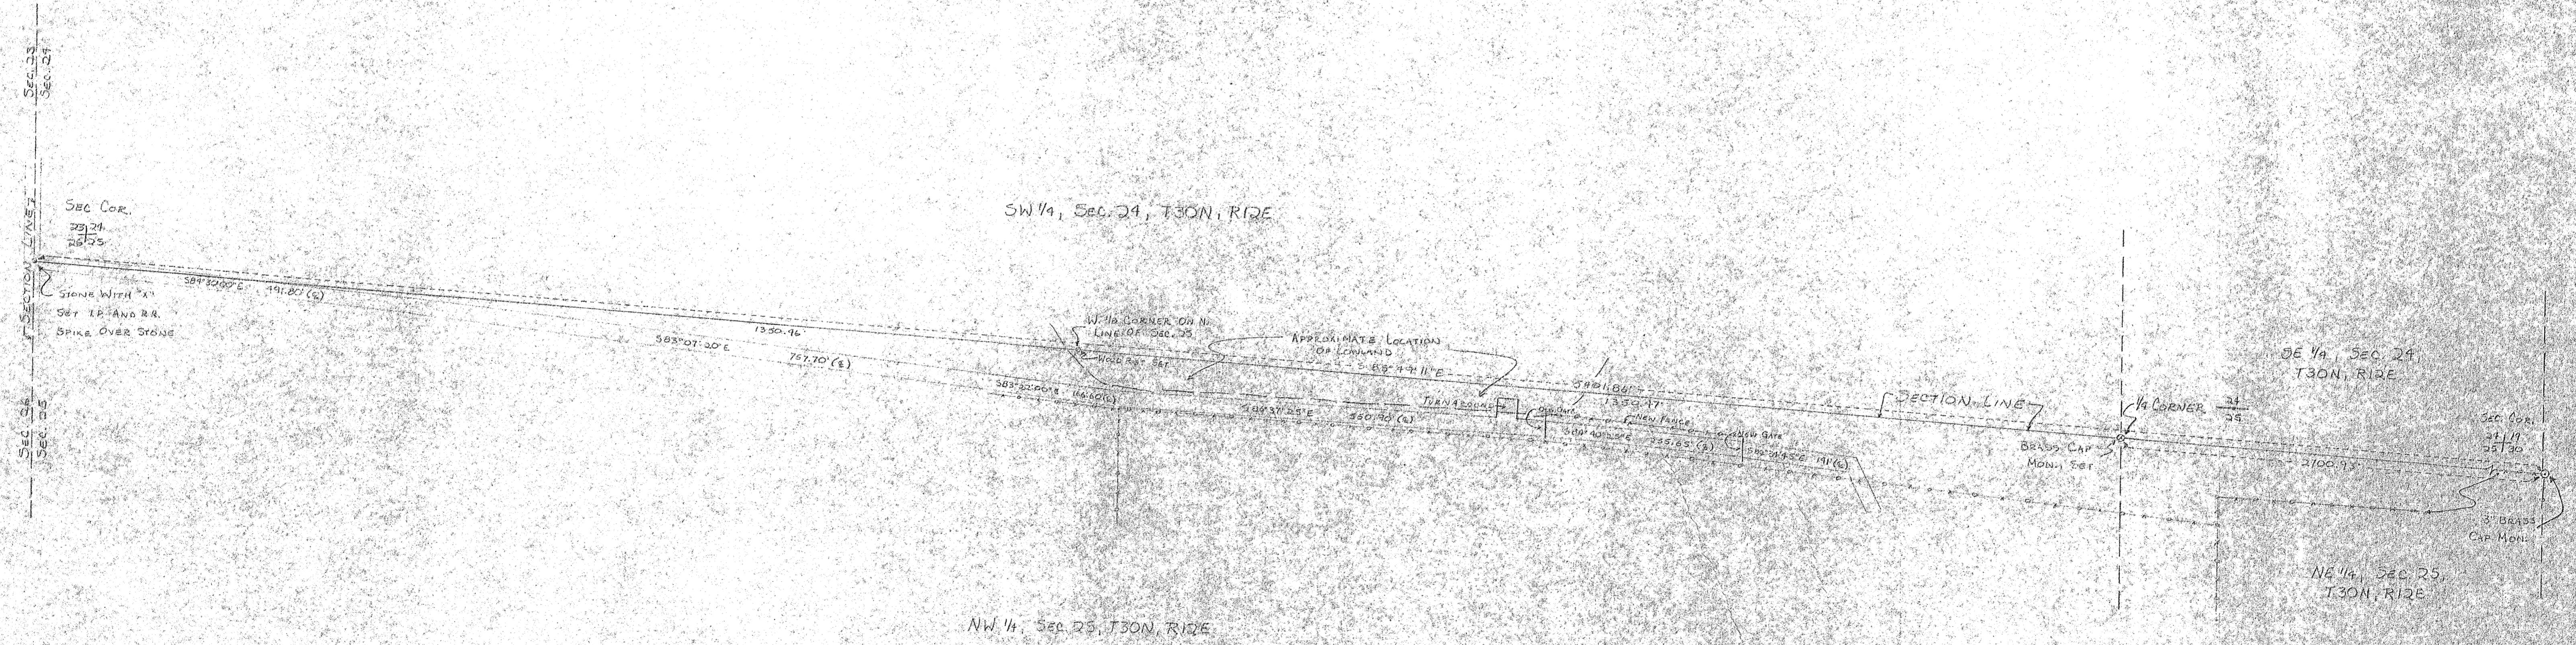


MAP OF SURVEY

LINE SURVEY OF SEC. LINE BETWEEN SEC. 24 AND SEC. 25,
T30N, R12E, TOWN OF NORWOOD, LANGLADE COUNTY, WISCONSIN

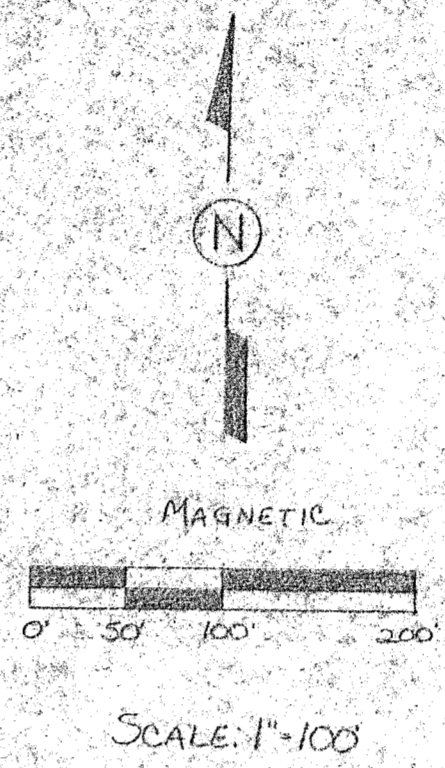

WISCONSIN
WILLIAM F.
KELLY
51078
REGD.
WIS.
LAND SURVEYOR
William F. Kelly
4/19/81

BUILDERS SERVICE ENGINEERING DIVISION	
LINE SURVEY	
FOR	
GERALD BISSONETTE	
DRAWN BY: LISA MEYER	CK. GUY KELLY
SCALE 1" = 100'	DATE Nov 16, 1981
SHEET 1 OF 1	DWG. NO: 855

RECORD # 9 4007
LANGLADE COUNTY SURVEYORS OFFICE
DATE FILED 3/28/83 BY DT