


W. JAMES & CHARLOTTE PROSSER

U.S.H. 45 & 47


S.T.H. 64

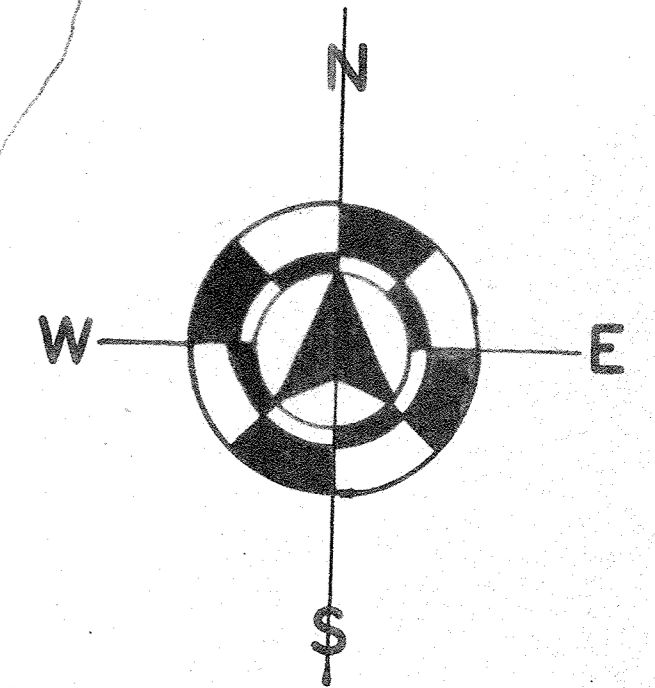

**LEGEND**

- P.I. - PROPERTY IRON 1 1/2" STEEL
- T.P. - TELEPHONE POLE
- S.S. - STATE SIGN
- FL. - FLOW LINE OF CULVERT
- C.M.P. - CORRUGATED METAL PIPE
- B.M. - N.W. PROPERTY IRON  
ELEV. = 1514.80 USGS
- P.E. - PRIVATE ENTRANCE

I, HENRY OLK R.S. 657  
 HEREBY CERTIFY THAT I HAVE  
 SURVEYED THE PROPERTY  
 SHOWN ON THIS MAP AND THE  
 SAME IS A CORRECT  
 REPRESENTATION OF  
 THE LAND SURVEYED.  
*Henry Olk*  
 R.S. 657

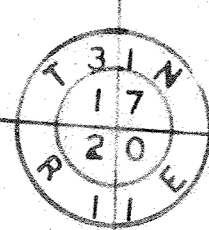

RECORD # 40071  
 LANGLADE COUNTY SURVEYORS OFFICE  
 DATE FILED: 6/18/92 BY: DT. # 53

**PLOT PLAN**

TOWN OF ANTIGO - COUNTY OF LANGLADE  
 SURVEYED BY: HENRY OLK, R.S. 657  
 GARY RADTKE, R.E.  
 DRAWN BY: GARY RADTKE  
 DATE: JULY 19, '69

SCALE: 1" = 40'      CONTOUR