

OWNER: GARY WILLIAMS
REALTOR: BAKE INC.
LAKEWOOD, WI

SURVEYOR: WAYNE G. DOBRATZ R.L.S.
TOWNSEND, WI.

PLAT OF SURVEY

OF PART OF GOV'T. LOTS 1 AND 2 IN THE NE 1/4 OF SECTION 1,
TWP. 32 N., RANGE 14 E.



MARY

LAKE


I HEREBY CERTIFY THAT THIS SURVEY
IS CORRECT AND TO THE BEST OF MY
KNOWLEDGE AND BELIEF!

Wayne G. Dobratz 4/29/86



NOTE: BEARINGS SHOWN HEREON ARE

✦ DENOTES DROVE IRON PIPE
✦ DENOTES FOUND IRON PIPE

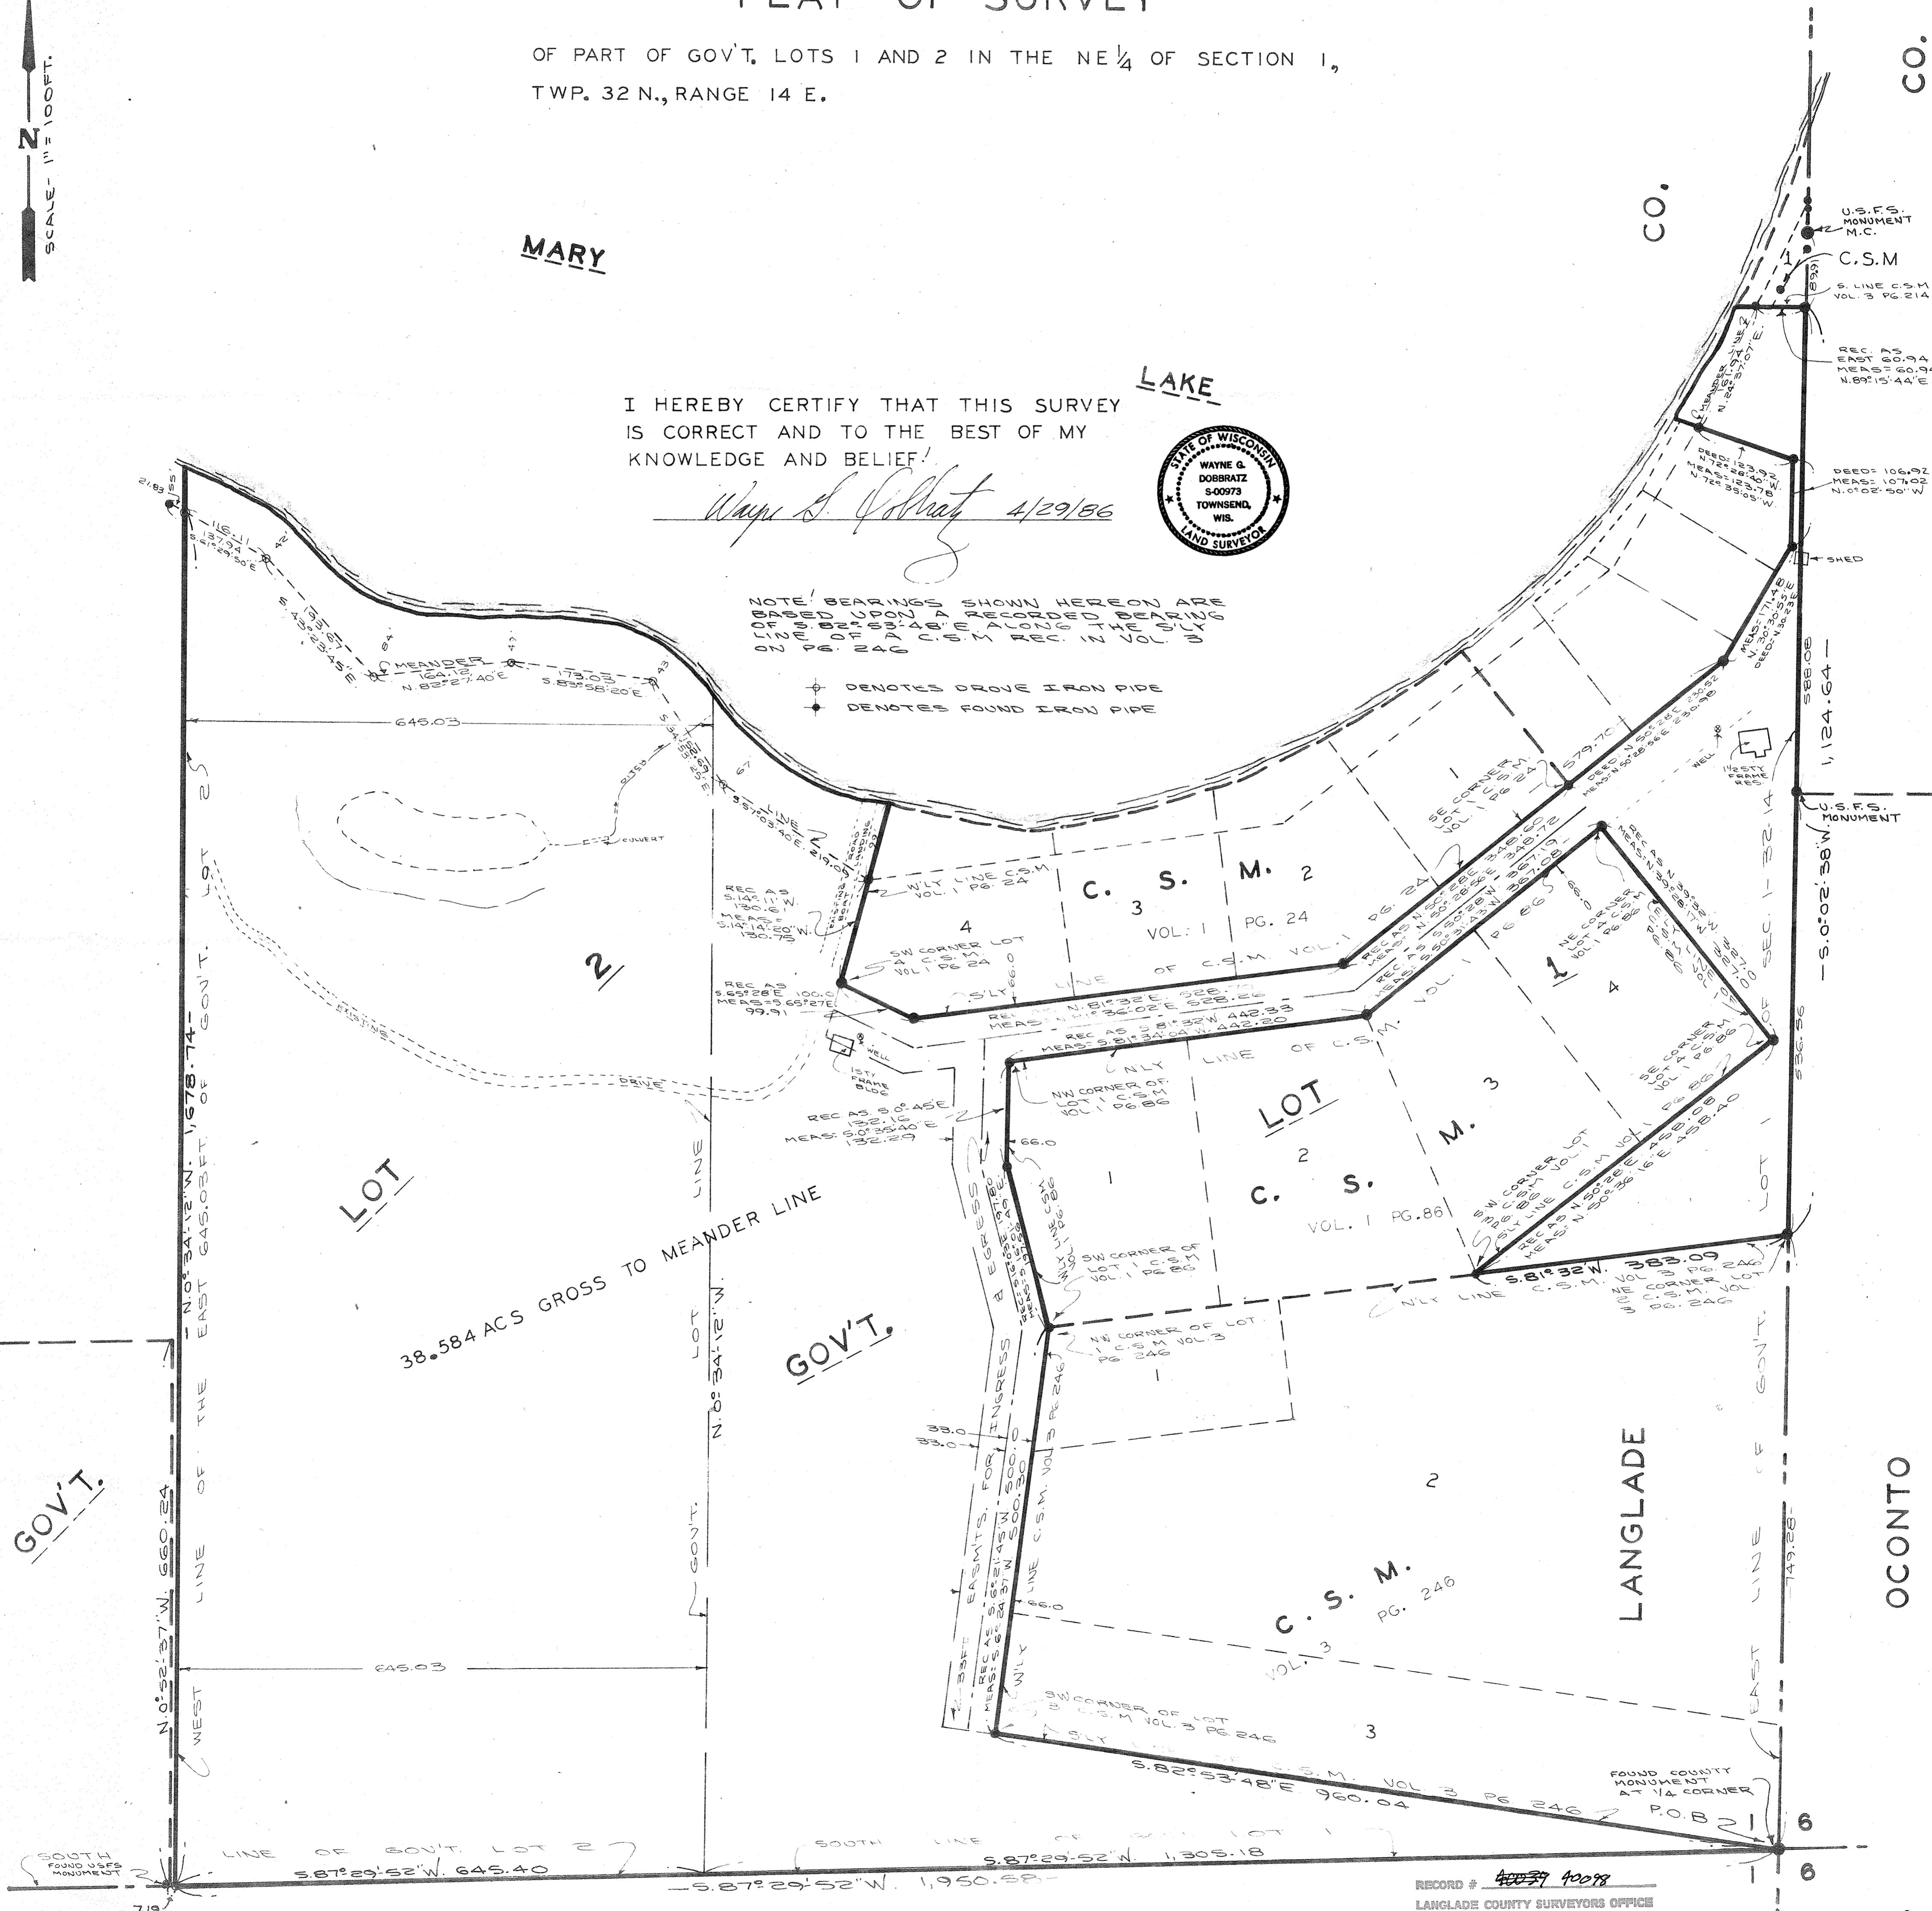

RECORD # ~~40039~~ 40098
LANGLADE COUNTY SURVEYORS OFFICE
DATE FILED: 6-11-93 BY: DJF

CO.

CO.

OCONTO

12