
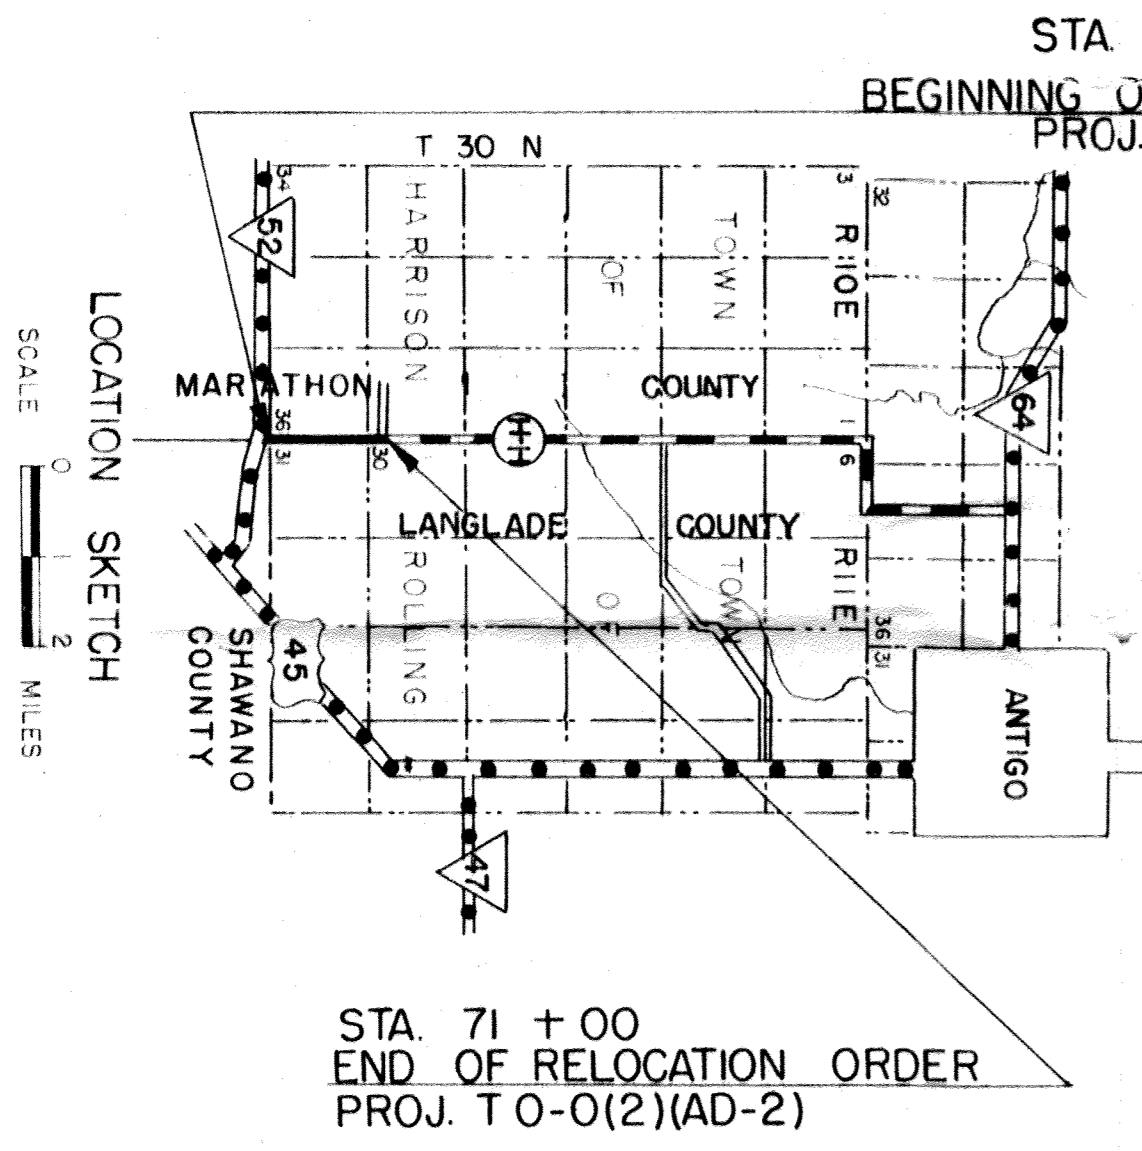


| COUNTY AND HIGHWAY | ROUTE AND SECTION | CLASS AND AGREEMENT | | FEDERAL DIVISION OFFICE | SHEET NUMBER | TOTAL SHEETS |
|--------------------|-------------------|---------------------|---------|-------------------------|--------------|--------------|
| | | STATE | FEDERAL | | | |
| | | | | WIS. 5N | 4 | |

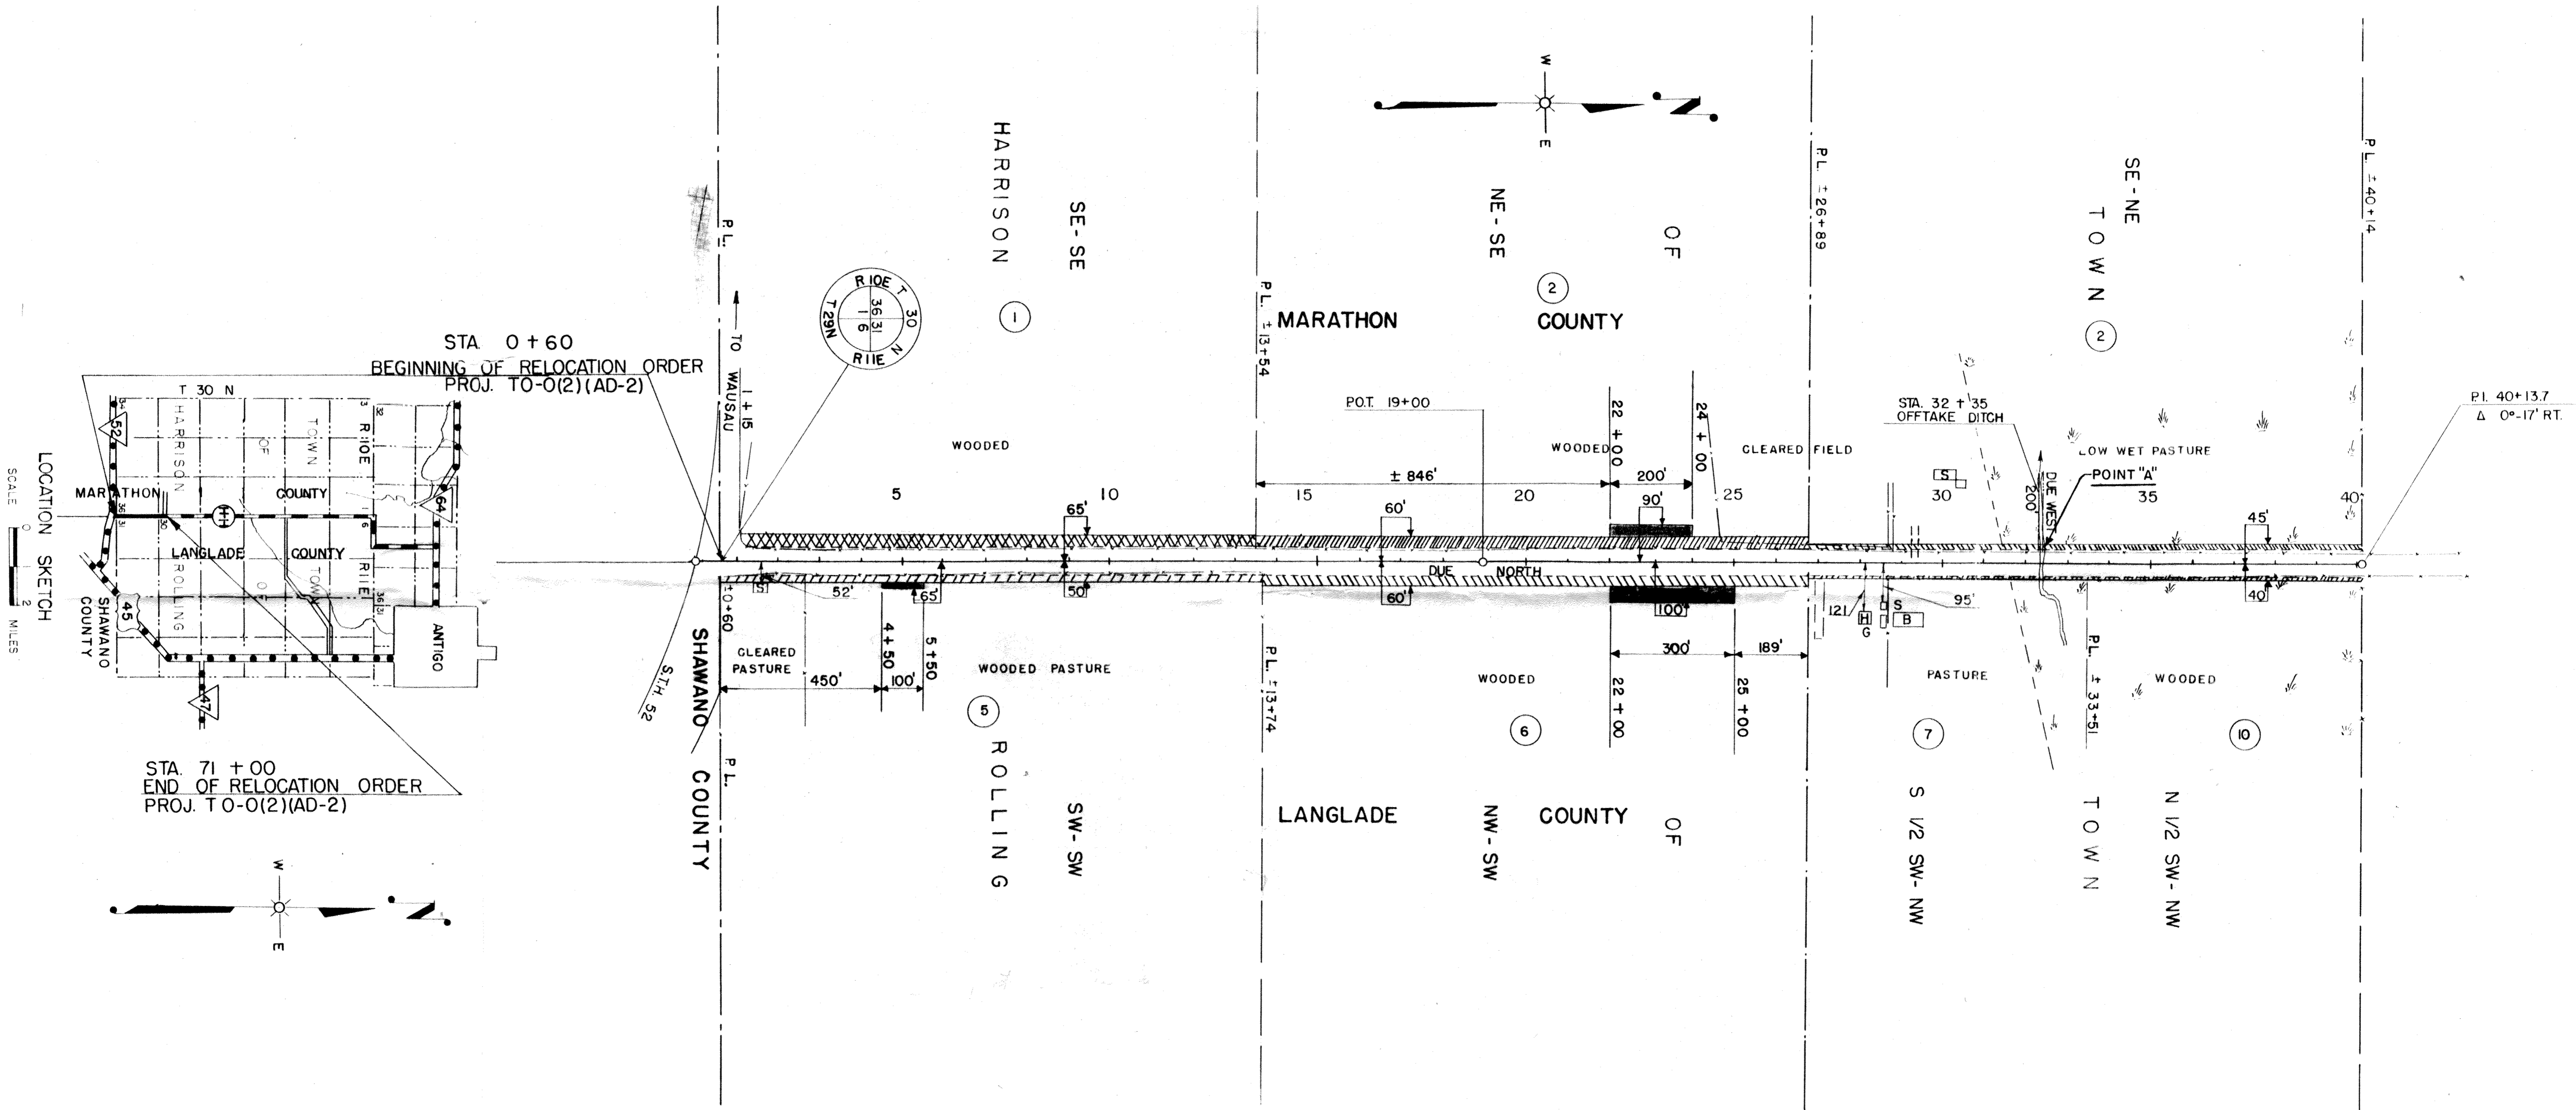

RECORD # 40486
 LANGLADE COUNTY SURVEYORS OFFICE
 DATE FILED: 5/10/53 BY: D. T. W. M.

| PAR NO | OWNER | ADDRESS | MORTGAGEE | ADDRESS | DESCRIPTION | ACRES REQ'D | | | | INTERESTS | PAR NO | ALSO SHEET |
|--------|-------------------------------------|----------------------|--------------------------------|----------------------|----------------------------------|-------------|-------|-------|-------|----------------|--------|------------|
| | | | | | | IMP | UNIMP | MARSH | TOTAL | | | |
| 1 | F. HOMER & R.W. ROBERTS | R.R. 1, ANIWA, WIS. | | | S.E.-S.E. SEC. 36, T30N, R10E. | | 0.91 | | 0.91 | | 1 | |
| 2 | PAUL THOMPSON | R.R. 3, ANTIGO, WIS. | | | N.E.-S.E. " " " " | 0.14 | 0.69 | | 0.83 | SLOPE EASEMENT | 2 | |
| 2 | " | " | | | S.E.-N.E. " " " " | 0.13 | | 0.24 | 0.37 | DRAINAGE DITCH | 2 | |
| 5 | A. J. WILHELM & EMMA WILHELM (WIFE) | R.R. 1, ANIWA, WIS. | | | S.W.-S.W. SEC. 31, T30N, R10E | | 0.51 | | 0.51 | SLOPE EASEMENT | 5 | |
| 6 | JESSE H. JAMES | BOX 41, ANIWA, WIS. | | | N.W.-S.W. " " " " | | 0.81 | | 0.81 | SLOPE EASEMENT | 6 | |
| 7 | PAUL THOMPSON | R.R. 3, ANTIGO, WIS. | EUGENE BRANDT, (LAND CONTRACT) | R.R. 2, ANTIGO, WIS. | S 1/2-SW-NW. SEC. 31, T30N, R10E | 0.08 | | 0.03 | 0.11 | | 7 | |
| 10 | PAUL THOMPSON | R.R. 3, " " | | | N 1/2- " " " " | | | 0.11 | 0.11 | | 10 | |

STATE HIGHWAY COMMISSION OF WISCONSIN
 PLAT OF RIGHT OF WAY REQUIRED
 PROJECT T O-0(2) (AD-2)
 STH. 52 - C.T.H. "G" ROAD
 C. T. H. "HH" MARATHON & LANGLADE COUNTIES
 SCALE
 LENGTH = 1.341 MILES
 DATED MAY 29, 1953