



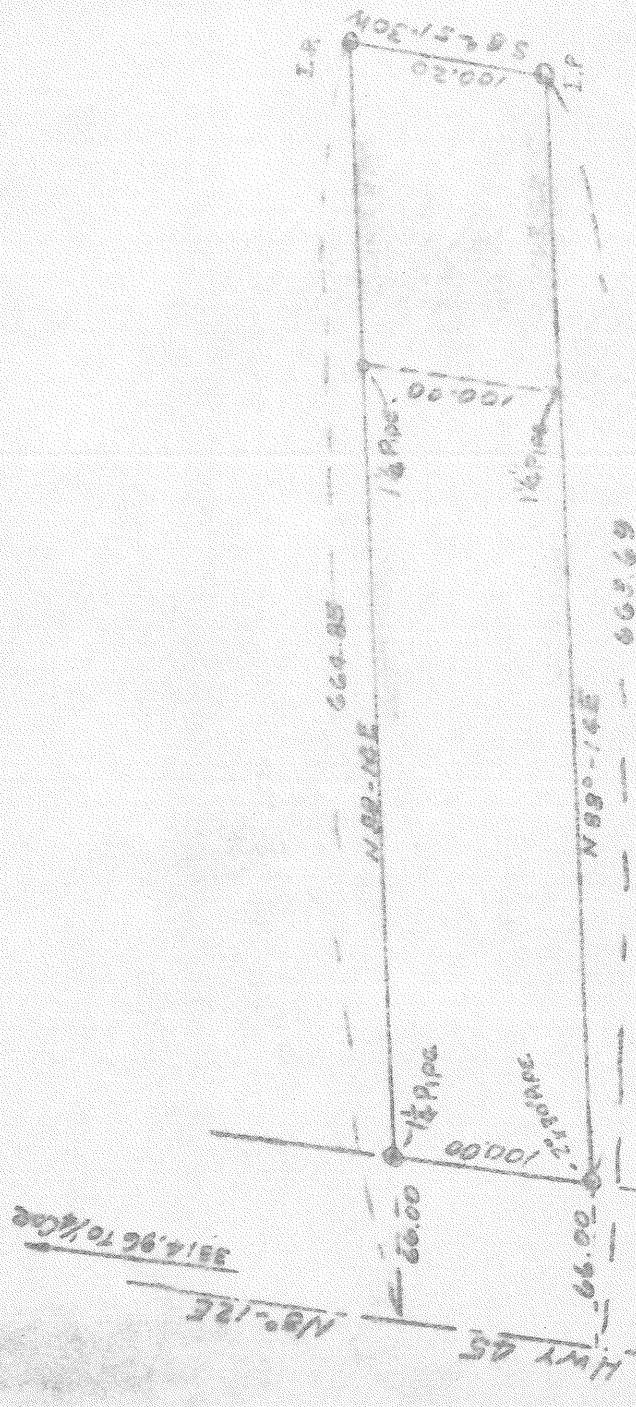

DESCRIPTION:

A PART OF NE 1/4 SW 1/4 & PART OF SE 1/4 SECTION 17 TOWN 31 NORTH RANGE 11 EAST MORE PARTICULARLY DESCRIBED AS FOLLOWS: COMMENCING AT THE NORTH 1/4 COR. SAID SEC. 17; THENCE S 8°-12' W 3314.96 FT. TO THE POINT OF REAL BEGINNING; THENCE N 88°-14' E 664.85 FT.; THENCE S 8°-51' W 100.20 FT.; THENCE S 88°-14' W 668.69 FT.; THENCE N 8°-12' E 100.00 FT. TO THE POINT OF REAL BEGINNING.

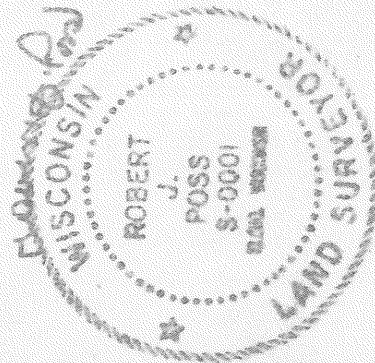

PLAT OF SURVEY
PART NE 1/4 SW 1/4 & PART SE 1/4
SECTION 17 TOWN 31 N RANGE 11 E
FOR
QUICK REALTY CO
ANTIGO, WISCONSIN
ROBT J. POSS DLS
6-6-72