


BEARINGS REFERENCED TO THE LANGLADE
COUNTY COORDINATE SYSTEM GRID

PLAT OF SURVEY

PART OF THE SE1/4 NE1/4 OF SECTION 7, T31N-R12E,
TOWN OF POLAR, LANGLADE COUNTY, WISCONSIN

RECORD # 11200
LANGLADE COUNTY SURVEYORS OFFICE
DATE FILED: 7/2/25 BY: D.J.

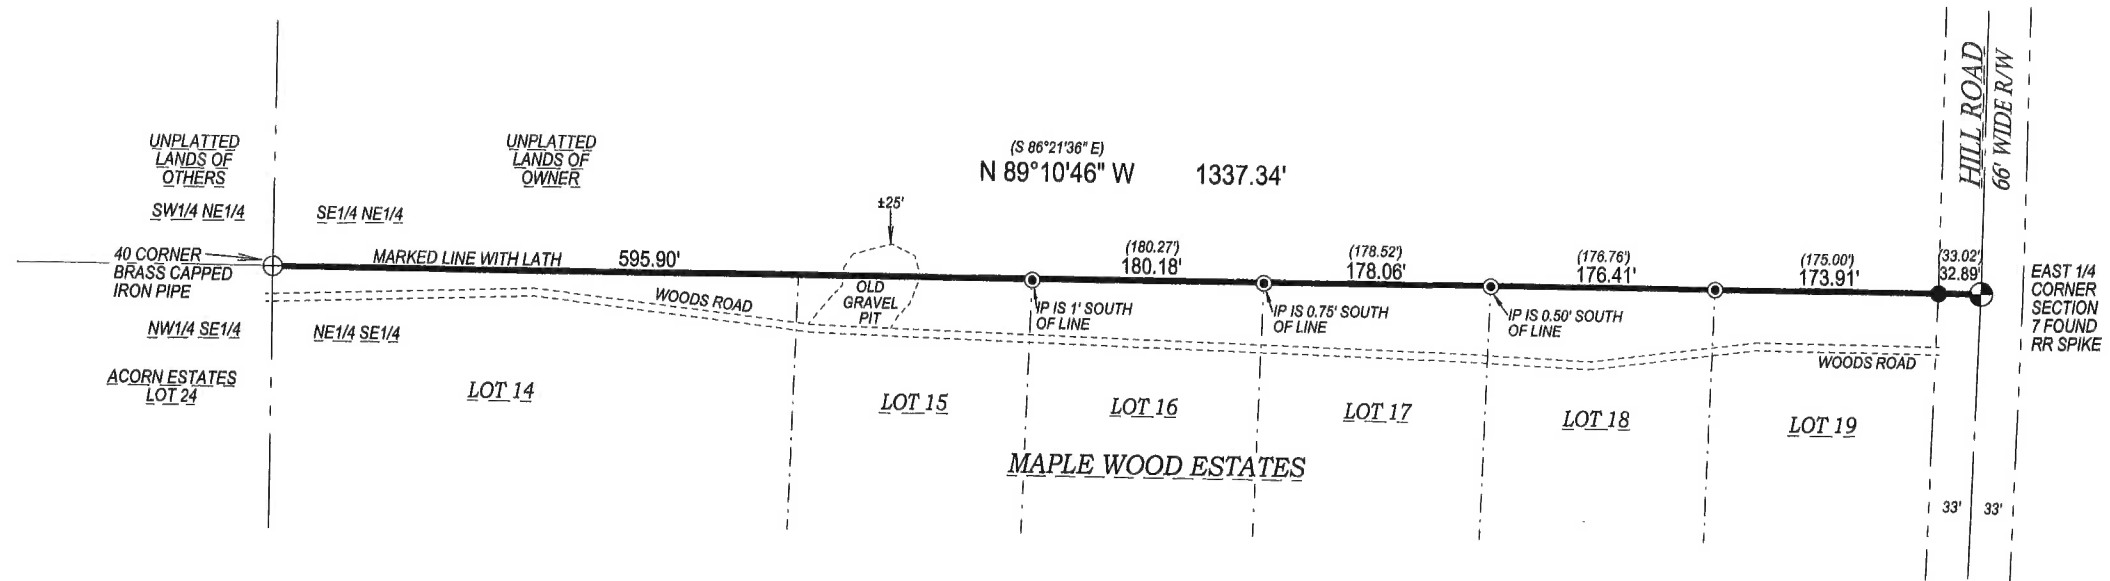


I, Michael J. Hoffman, Professional Land Surveyor, do hereby certify:

That I have surveyed and mapped by the order of Kalynn Wolters, a part of the SE1/4 NE1/4 of Section 7, T31N-R12E.

Being more particularly described as follows:
Beginning at the East 1/4 Corner of Section 7; Thence N89°10'46"W, along the South line of the SE1/4 NE1/4 of said Section, 1337.34 feet to the Point of Termination.

That this survey was for the purpose of locating certain property boundaries only. Other geographical features were not mapped.

That this is a true and correct representation of the boundary surveyed to the best of my knowledge and belief and that I have complied with the applicable provisions of Chapter AE-7 of the Wisconsin Administrative Code.

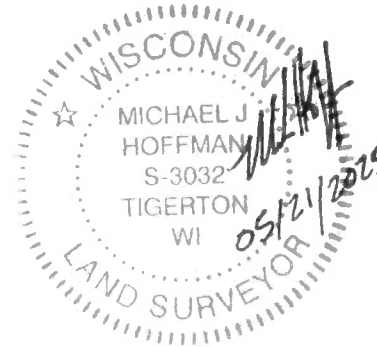

LEGEND

- () RECORDED AS
- FOUND 1" IRON PIPE
- FOUND 2" IRON PIPE

SCALE: 1 INCH = 150 FEET



HOFFMAN LAND SURVEYING LLC
W14215 COUNTY ROAD M
TIGERTON, WI 54486
(715)853-4634
PROJECT # 25-7001
FIELDWORK COMPLETED: 05/13/2025