



PLAT OF SURVEY

GOVERNMENT LOT 3, SECTION 22, T33N-R11E,
TOWN OF UPHAM, LANGLADE COUNTY, WISCONSIN

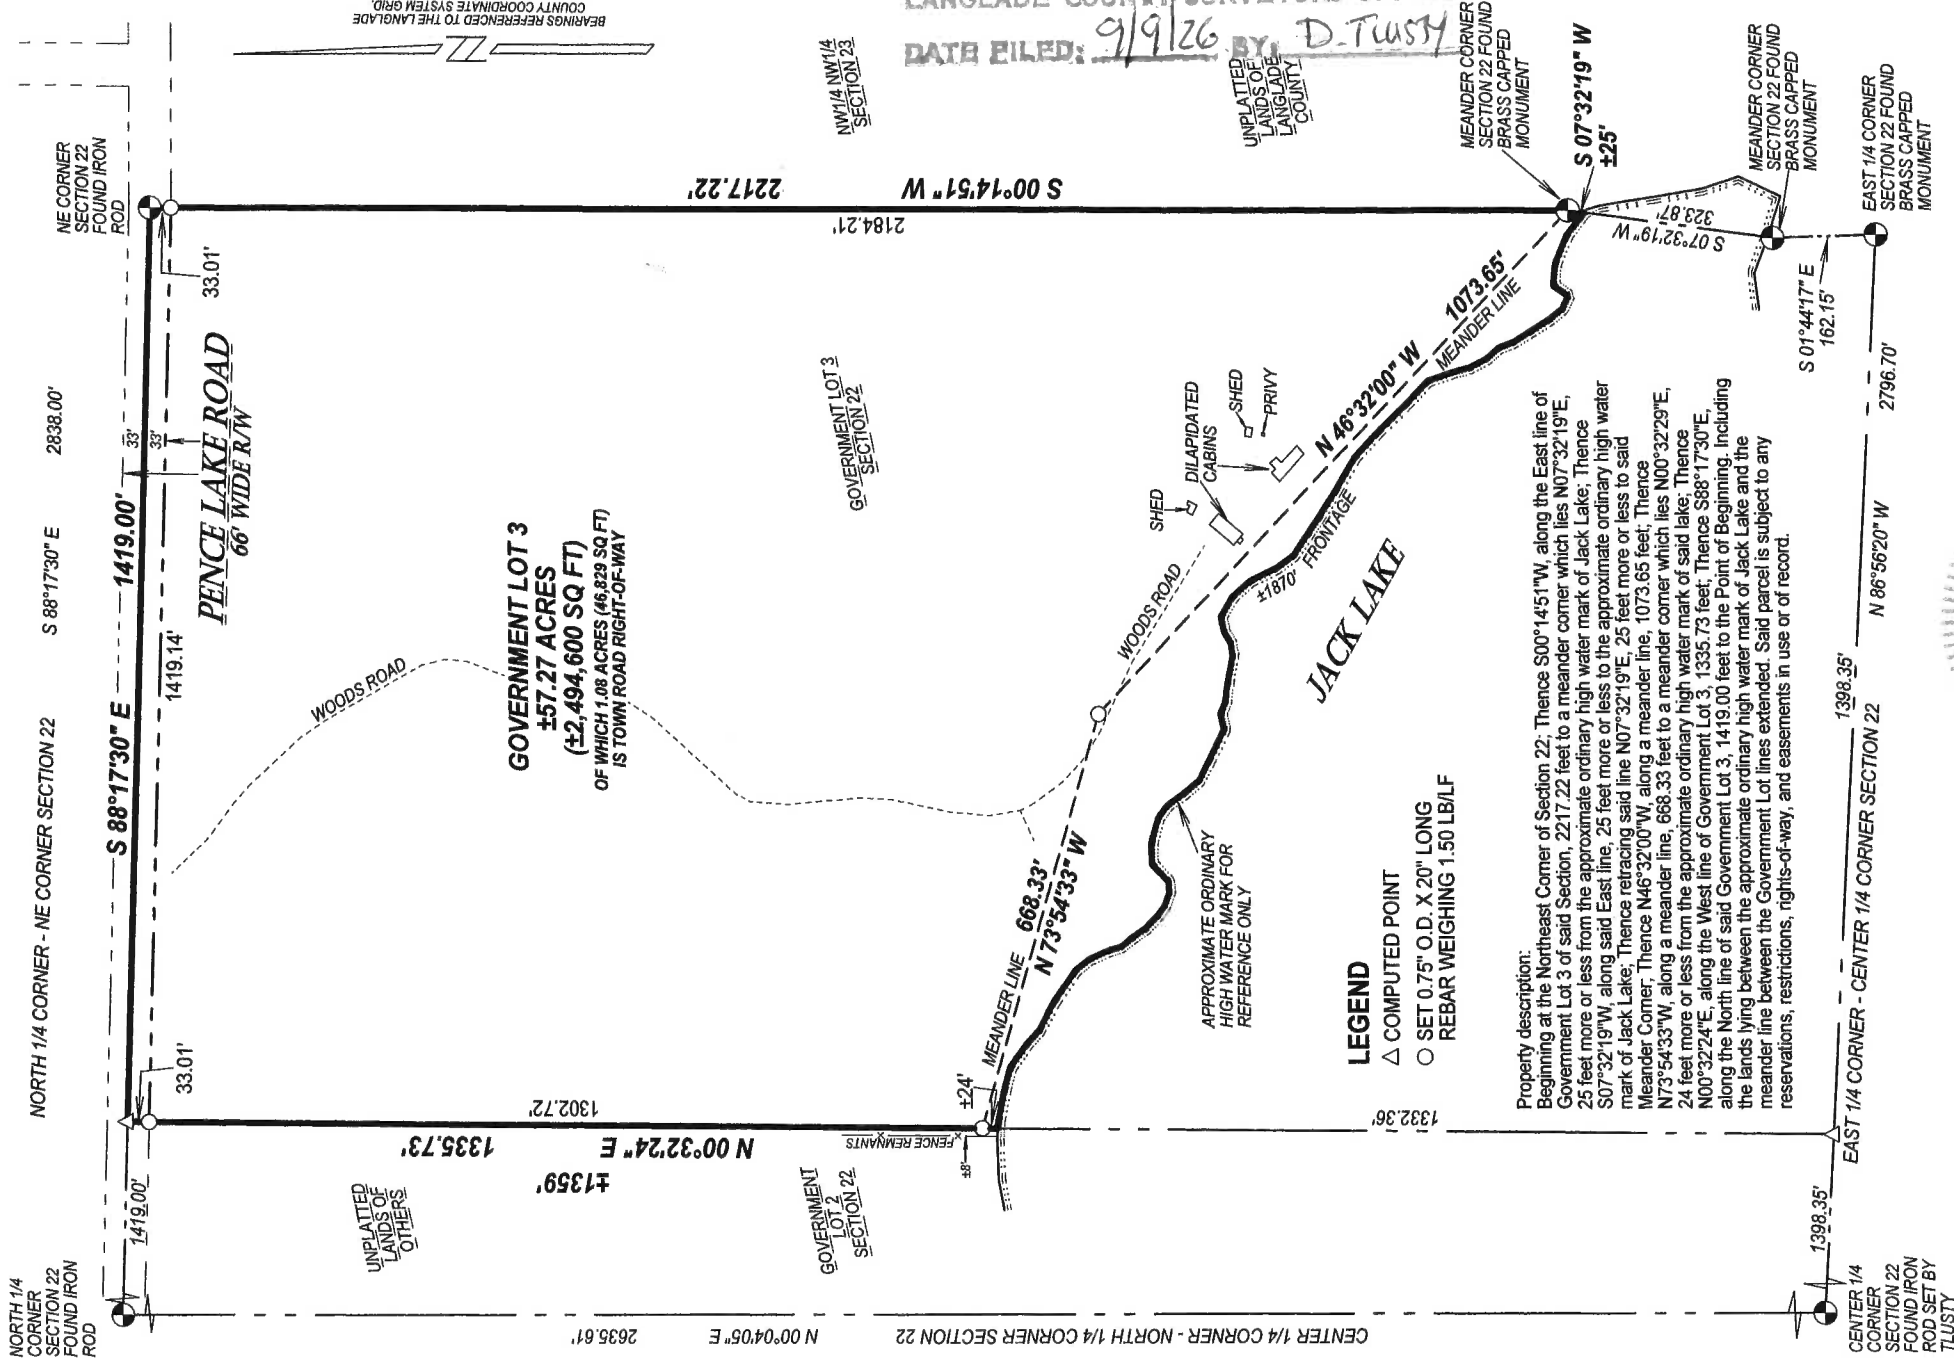

SCALE: 1 INCH = 300 FEET

300 150 0 300

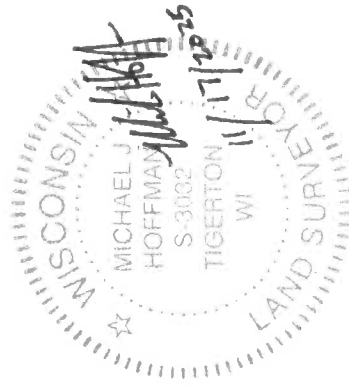

I, Michael J. Hoffman, Professional Land Surveyor, do hereby certify that I have surveyed and mapped by the order of Adam Carroll, Government Lot 3, Section 22, T33N-R11E. That this survey was for the purpose of locating property boundaries only. Other geographical features were not mapped. That this is a true and correct representation of the boundaries surveyed to the best of my knowledge and belief and that I have complied with the provisions of Chapter AE-7 of the Wisconsin Administrative Code.

HOFFMAN LAND SURVEYING LLC
W14215 COUNTY ROAD M
TIGERTON, WI 54486
(715)853-4634
PROJECT # 25-7106
FIELDWORK COMPLETED: 11/13/2025