


PLAT OF SURVEY

LOT 8 OF CERTIFIED SURVEY MAP VOLUME 7 PAGE 116,
LOCATED IN GOVERNMENT LOT 2, SECTION 7, T33N-R13E,
TOWN OF LANGLADE, LANGLADE COUNTY, WISCONSIN

NORTH 1/4 CORNER
SECTION 7 FOUND
BRASS CAPPED
MONUMENT

BEARINGS REFERENCED TO THE LANGLADE COUNTY COORDINATE SYSTEM GRID.
THE NORTH-SOUTH 1/4 LINE OF SECTION 7 BEARS S00°53'31" W.

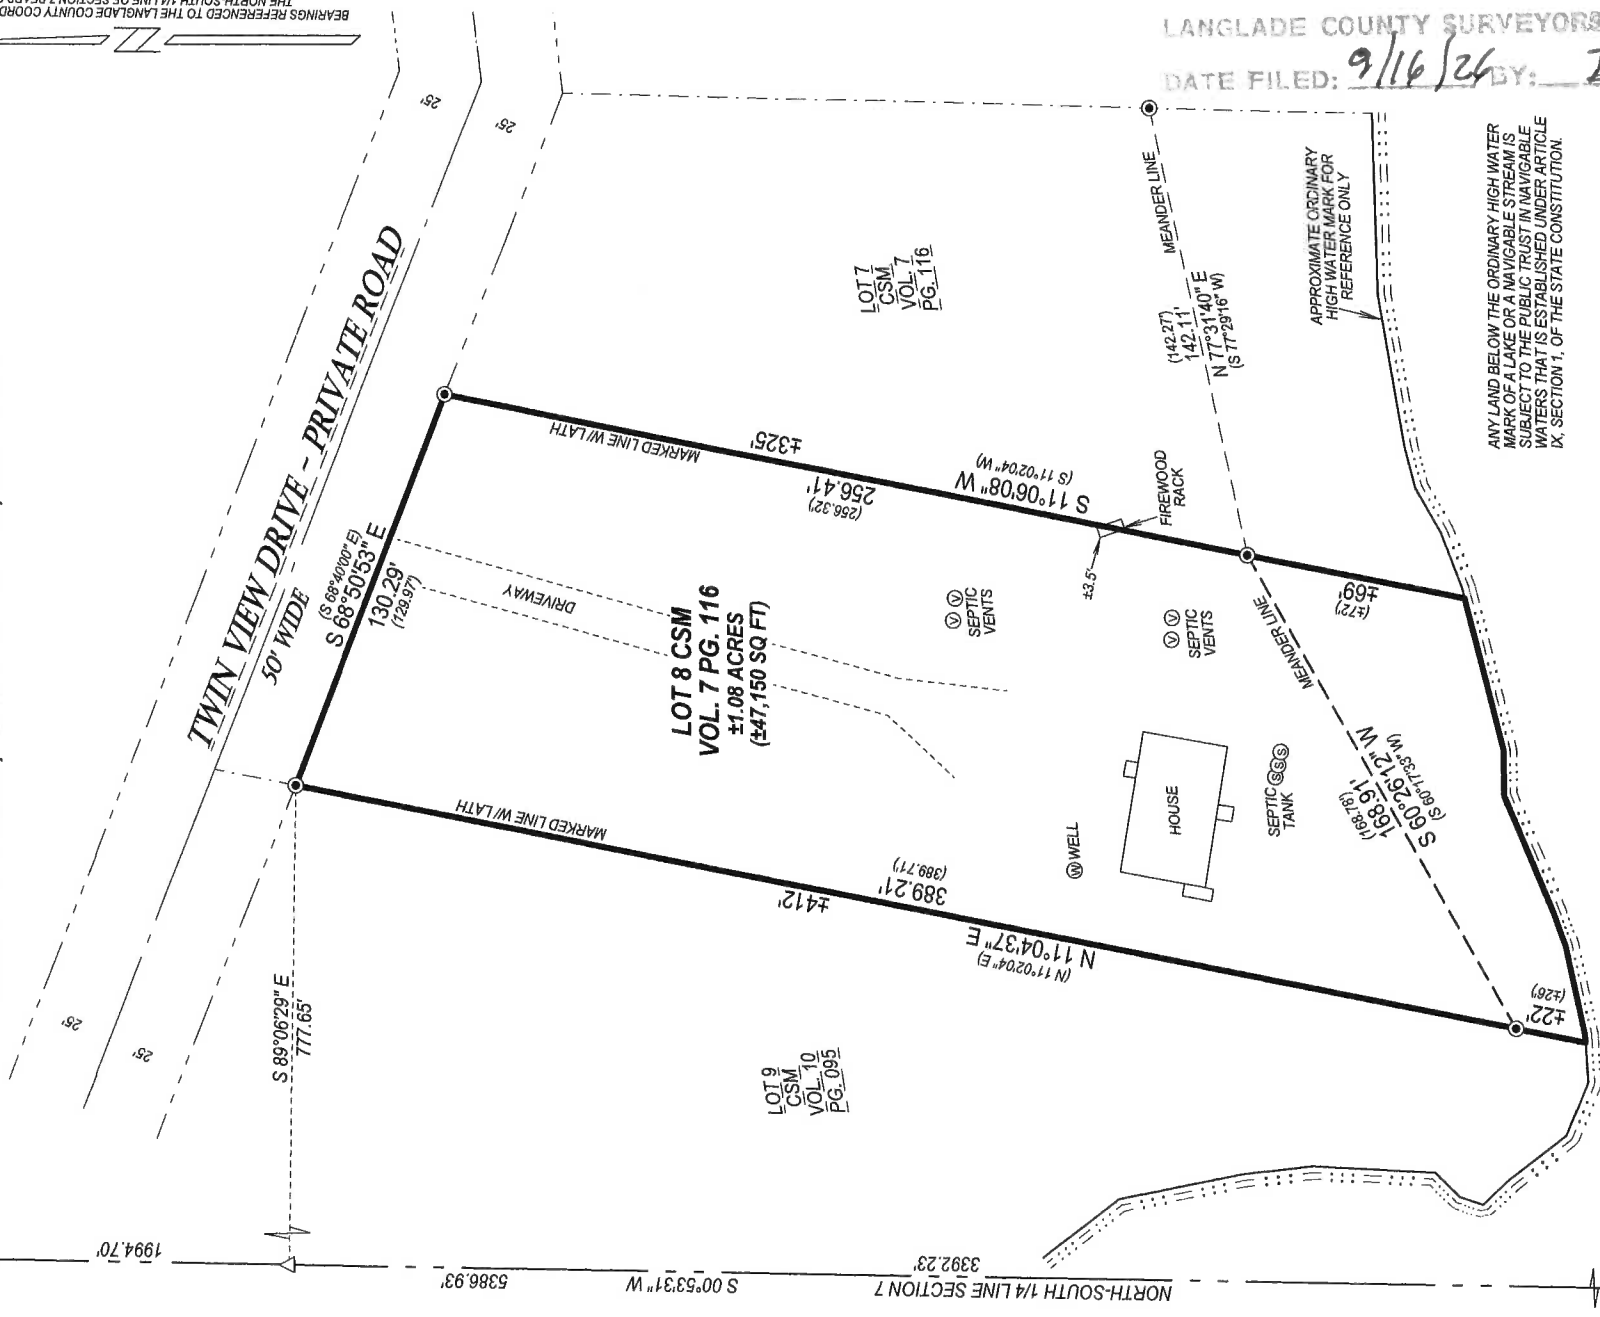

BIG TWIN LAKE

LEGEND

- △ COMPUTED POINT
- FOUND 1" IRON PIPE

SCALE: 1 INCH = 60 FEET



HOFFMAN LAND SURVEYING LLC
W14215 COUNTY ROAD M
TIGERTON, WI 54486
(715)853-4634
PROJECT # 26-7166
FIELDWORK COMPLETED: 04/28/2026



I, Michael J. Hoffman, Professional Land Surveyor, do hereby certify:

That I have surveyed and mapped by the order of Joe Hoernke, owner, Lot 8 of Certified Survey Map Volume 7 Page 116, located in Government Lot 2, Section 7, T33N-R13E.

That this survey was for the purpose of locating property boundaries only. Other geographical features were not mapped.

That this is a true and correct representation of the boundaries surveyed to the best of my knowledge and belief and that I have complied with the provisions of Chapter AE-7 of the Wisconsin Administrative Code.

RECORD # 11228
LANGLADE COUNTY SURVEYORS OFFICE
DATE FILED: 9/16/24 BY: D.J.

ANY LAND BELOW THE ORDINARY HIGH WATER MARK OF A LAKE OR A NAVIGABLE STREAM IS SUBJECT TO THE PUBLIC TRUST IN NAVIGABLE WATERS THAT IS ESTABLISHED UNDER ARTICLE IX, SECTION 1, OF THE STATE CONSTITUTION.

APPROXIMATE ORDINARY HIGH WATER MARK FOR REFERENCE ONLY